

NEIL ABERCROMBIE
GOVERNOR



STATE OF HAWAII
DEPARTMENT OF TRANSPORTATION
869 PUNCHBOWL STREET
HONOLULU, HAWAII 96813-5097

GLENN M. OKIMOTO
DIRECTOR

Deputy Directors
FORD N. FUCHIGAMI
RANDY GRUNE
AUDREY HIDANO
JADINE URASAKI

IN REPLY REFER TO:

Board of Land and
Natural Resources
State of Hawaii
Honolulu, Hawaii

ISSUANCE OF A REVOCABLE PERMIT
WILLIAN C. MELOHN
HONOLULU INTERNATIONAL AIRPORT
TAX MAP KEY: (1) 1-1-76: 22 (PORTION)

OAHU

LEGAL REFERENCE:

Section 171-55, Hawaii Revised Statutes

APPLICANT:

MELOHN, WILLIAM C., whose mailing address is 1865 Alaweo Street, Honolulu,
Hawaii 96821-1343.

LOCATION:

Portion of Honolulu International Airport, Island of Oahu, State of Hawaii, identified by
Tax Map Key: 1st Division, 1-1-76: 22 (portion).

AREA:

Building/Room No. 422-108, containing 1,247 square feet, as delineated on the attached
map labeled Exhibit A.

ZONING:

State Land Use District: Urban
City and County of Honolulu LUO: Industrial (I-2)

LAND TITLE STATUS:

Non-ceded - Section 5(a) lands of the Hawaii Admission Act
DHHL 30% entitlement lands pursuant to Hawaii Admission Act YES ___ NO X

ITEM M-17

CURRENT USE STATUS:

Land presently encumbered by Governor's Executive Order No. 3201, dated June 8, 1983, setting aside 3,152.177 acres designated as Honolulu International Airport under the control and management of the State of Hawaii, Department of Transportation, Airports Division (DOTA) for Airport Purposes.

CHARACTER OF USE:

T-Hangar for Aircraft Storage (2005, Cirrus Design Corp SR 20, Tail No. N-574DM)

COMMENCEMENT DATE:

Upon execution of the Revocable Permit

MONTHLY RENTAL:

\$674.00

SECURITY DEPOSIT:

\$2,022.00

HOLDOVER TENANCY:

\$22.47

DCCA VERIFICATION:

Not Applicable

CHAPTER 343, HRS - ENVIRONMENTAL ASSESSMENT:

Pursuant to Section 11-200-8(a), Environmental Impact Statement Rules of the Department of Health, State of Hawaii, this disposition is exempt from requirements regarding preparation of an environmental assessment, negative declaration, or environmental impact statement as required by Chapter 343, Hawaii Revised Statutes, as amended, relating to Environmental Impact Statements, because the proposed action falls within Exemption Class #1, Comprehensive Exemption List for the State of Hawaii, Department of Transportation, dated November 15, 2000, as approved by the Environmental Quality Council. Exemption Class #1 covers operations, repairs, or maintenance of existing structures, facilities, equipment, or topographical features involving negligible or no expansion or change of use beyond that previously existing.

BLNR – ISSUANCE OF A REVOCABLE PERMIT

WILLIAM C. MELOHN

Page 3


REMARKS:

In accordance with Section 171-55, HRS, relating to Permits, the Department of Transportation proposes to issue a month-to-month revocable permit for the storage of aircraft to William C. Melohn at Honolulu International Airport.


RECOMMENDATION:


That the Board authorize the Department of Transportation to issue a month-to-month revocable permit to William C. Melohn, subject to: (1) terms and conditions herein outlined, which are by reference incorporated herein; and (2) such additional terms and conditions as may be prescribed by the Director of Transportation to best serve the interests of the State.

Respectfully submitted,

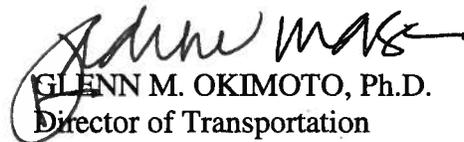
GLENN M. OKIMOTO, Ph.D.
Director of Transportation

APPROVED FOR SUBMITTAL:

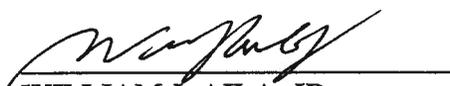

WILLIAM J. AILA, JR.
Chairperson and Member

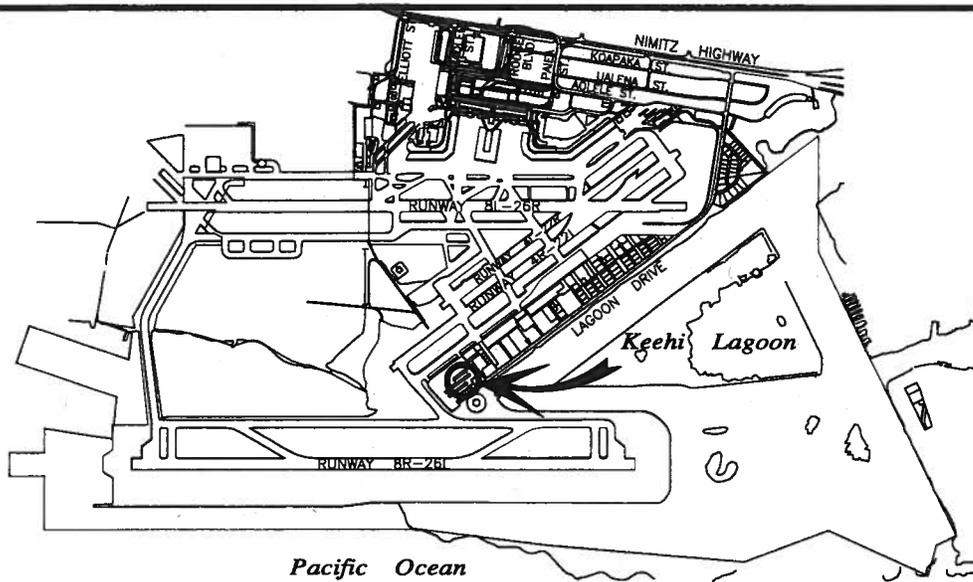

Pacific Ocean

LOCATION PLAN

5000:1

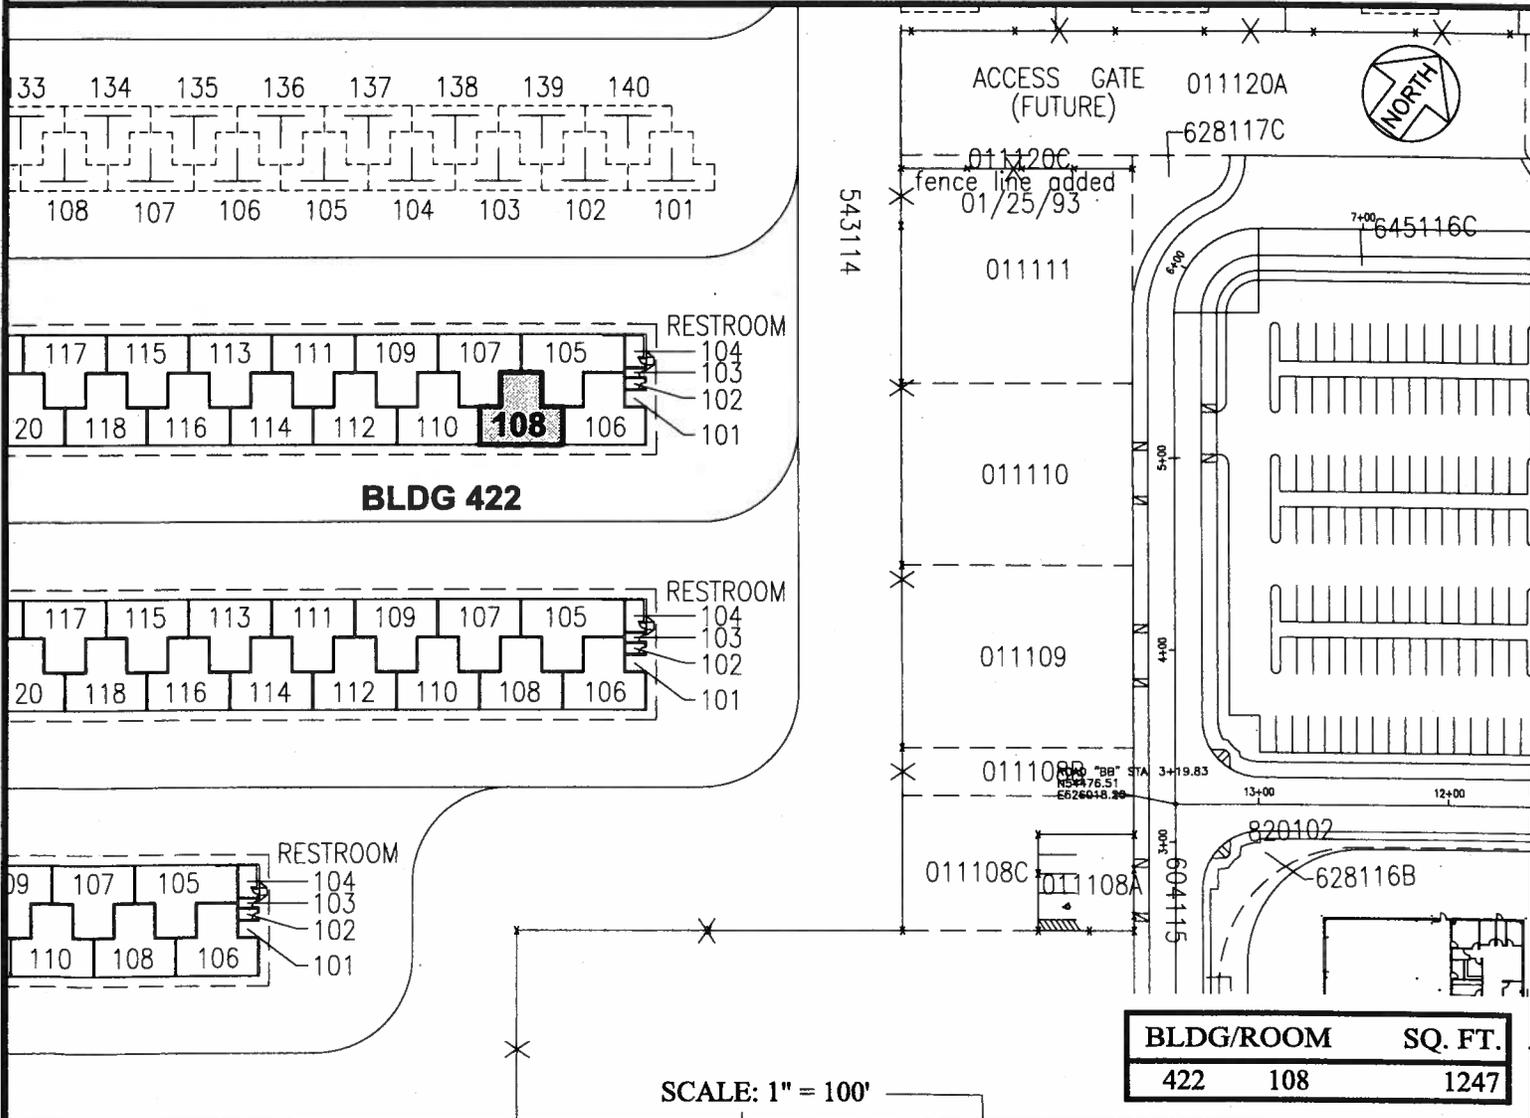

BLDG 422

SCALE: 1" = 100'

BLDG/ROOM	SQ. FT.
422 108	1247

DATE : FEBRUARY 2014

EXHIBIT: **A**



Airports Division

**BUILDING 422
T-HANGARS
SOUTH RAMP**

**422108
PLAT 45**

HONOLULU INTERNATIONAL AIRPORT