

DAVID Y. IGE
GOVERNOR



FORD N. FUCHIGAMI
DIRECTOR

Deputy Directors
ROSS M. HIGASHI

STATE OF HAWAII
DEPARTMENT OF TRANSPORTATION
869 PUNCHBOWL STREET
HONOLULU, HAWAII 96813-5097

IN REPLY REFER TO:

Board of Land and
Natural Resources
State of Hawaii
Honolulu, Hawaii

ISSUANCE OF A REVOCABLE PERMIT FOR A T-HANGAR
FOR AIRCRAFT STORAGE PURPOSES
HOWARD W. WORD
KAHULUI AIRPORT
TAX MAP KEY: (2) 3-8-01: PORTION OF 19

MAUI

LEGAL REFERENCE:

Sections 171-11 and 171-55, Hawaii Revised Statutes

APPLICANT:

HOWARD W. WORD (HWW), whose post office address is 8195 Kula Hwy., Kula,
Hawaii 96790-7410.

LOCATION AND TAX MAP KEY:

Portion of Kahului Airport (OGG), Kahului, Island of Maui, identified by
Tax Map Key: 2nd division, 3-8-01: Portion of 19

AREA:

Building/Space No. 411-108, containing an area of approximately 1,066 square feet
shown on the attached Exhibit "A"

ZONING:

State Land Use District: Urban
County of Maui: Airport

LAND TITLE STATUS:

Section 5(a) lands of the Hawaii Admission Act: Non-Ceded
DHHL 30% entitlement lands pursuant to Hawaii Admission Act YES___ NO X

ITEM M-3

BLNR – ISSUANCE OF A REVOCABLE PERMIT FOR A T-HANGAR
HOWARD W. WORD
Page 2

CURRENT USE STATUS:

Airport and aeronautical purposes

CHARACTER OF USE:

T-Hangar

COMMENCEMENT DATE:

Upon complete execution of the revocable permit

MONTHLY RENTAL:

\$596.96

SECURITY DEPOSIT:

Three times the monthly rental in effect

HOLDOVER TENANCY:

\$19.90

DCCA VERIFICATION:

Place of business registration confirmed:	YES <u>X</u>	NO _____
Registered business name confirmed:	YES <u>X</u>	NO _____
Good standing confirmed:	YES <u>X</u>	NO _____

CHAPTER 343, HRS - ENVIRONMENTAL ASSESSMENT:

Pursuant to Section 11-200-8(a), Environmental Impact Statement Rules of the Department of Health, State of Hawaii, this disposition is exempt from requirements regarding preparation of an environmental assessment, negative declaration, or environmental impact statement as required by Chapter 343, Hawaii Revised Statutes, as amended, relating to Environmental Impact Statements, because the proposed action falls within Exemption Class #1, Comprehensive Exemption List for the State of Hawaii, Department of Transportation, dated November 15, 2000, as approved by the Environmental Quality Council. Exemption Class #1 covers operations, repairs, or maintenance of existing structures, facilities, equipment, or topographical features involving negligible or no expansion or change of use beyond that previously existing.

REMARKS:

The DOT has no objections to HWW's request and therefore, in accordance with Sections 171-11 and 171-55, HRS, relating to Public Purposes and Permits, respectively and therefore, the DOT proposes to issue a month-to-month revocable permit to HWW, Area/Space No. 411-108 for a T-Hangar for aircraft storage.

RECOMMENDATION:


- That the Board authorize the Department of Transportation to issue a month-to-month revocable permit to HWW, subject to: (1) terms and conditions herein outlined, which are by reference incorporated herein; and (2) such additional terms and conditions as may be prescribed by the Director of Transportation to best serve the interests of the State.

Respectfully submitted,




FORD N. FUCHIGAMI
Director of Transportation

APPROVED FOR SUBMITTAL:

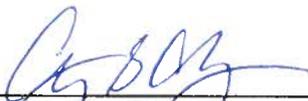


CARTYS S. CHANG
Acting Chairperson

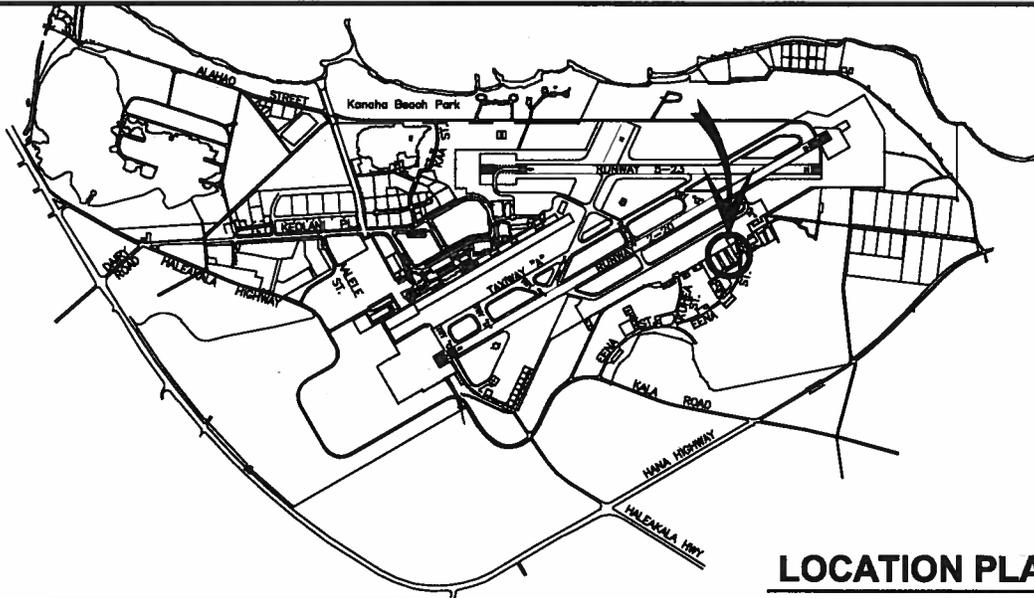

LOCATION PLAN

3000:1

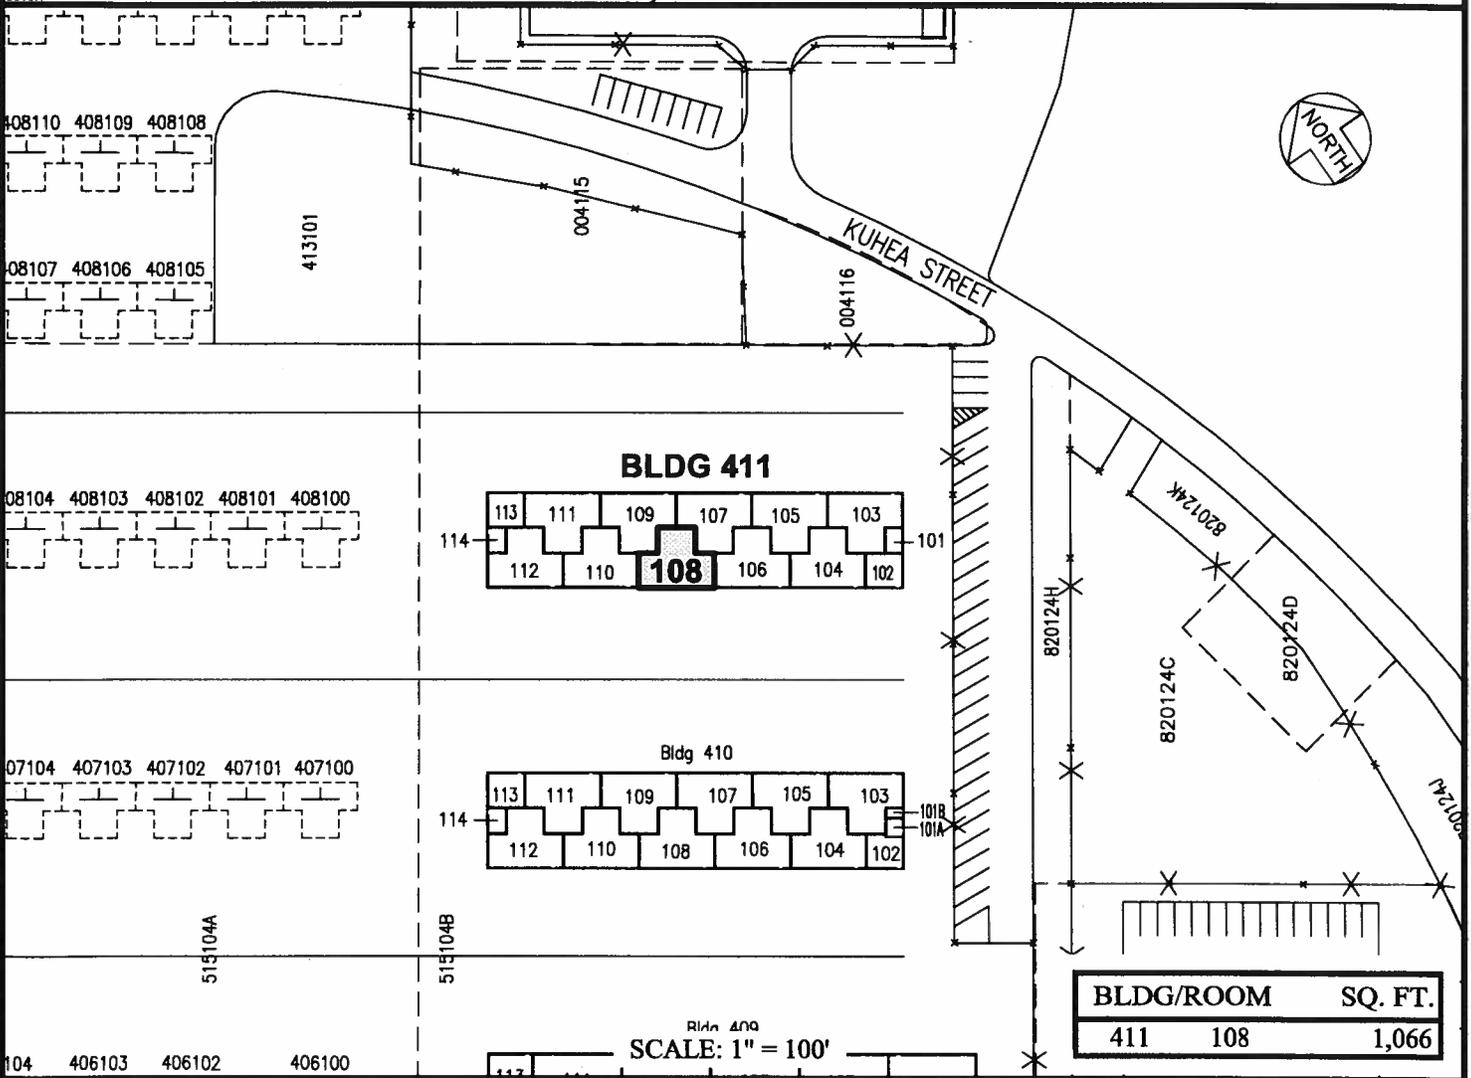

SCALE: 1" = 100'

RP-8258

DATE :

EXHIBIT: **A**



HOWARD W. WORD

**BUILDING 411
T-HANGAR BUILDING
GENERAL AVIATION**

411108
PLAT F1

KAHULUI AIRPORT