



STATE OF HAWAII
DEPARTMENT OF TRANSPORTATION
869 PUNCHBOWL STREET
HONOLULU, HAWAII 96813-5097

FORD N. FUCHIGAMI
DIRECTOR

Deputy Directors
JADE T. BUTAY
ROSS M. HIGASHI
EDWIN H. SNIFFEN
DARRELL T. YOUNG

IN REPLY REFER TO:

Board of Land and
Natural Resources
State of Hawaii
Honolulu, Hawaii

CONSENT TO SUBLEASE OF STATE LEASE NO. DOT-A-91-0021
PACIFIC AVIATION SERVICES, INC. TO GENESIS HELICOPTERS, LLC
HONOLULU INTERNATIONAL AIRPORT
TAX MAP KEY: (1) 1-1-72: 51

OAHU

LEGAL REFERENCE:

Subsection 171-36 (a) (6), Hawaii Revised Statutes.

LESSEE/SUBLESSOR:

Pacific Aviation Services, Inc., a Hawaii corporation, whose business address is
134 Nakolo Place, Honolulu, Hawaii, 96819

SUBLESSEE:

Genesis Helicopters, LLC., a Hawaii corporation, whose business address is
134 Nakolo Place, Suite 201, Honolulu, Hawaii 96819

LOCATION AND TAX MAP KEY:

Portion of Honolulu International Airport, Honolulu, Island of Oahu, identified by
Tax Map Key: 1st Division, 1-1-72: 51

LEASE AREA:

Area/Space No. 009-182, containing a land area of approximately 21,319 square feet, as
shown and delineated on the attached map labeled Exhibit A.

SUBLEASE AREA:

Approximately 360 square feet of furnished office space, and one reserved parking stall.

LEASE TERM:

Thirty (30) years, July 1, 1991 through June 30, 2021.

SUBLEASE TERM:

One (1) year, commencing upon the date of execution.

SUBLEASE RENT:

\$752.40 per month

DCCA VERIFICATION:

LESSEE/SUBLESSOR:

Place of business registration confirmed:	YES <u>X</u>	NO _____
Registered business name confirmed:	YES <u>X</u>	NO _____
Good standing confirmed:	YES <u>X</u>	NO _____

SUBLESSEE:

Place of business registration confirmed:	YES <u>X</u>	NO _____
Registered business name confirmed:	YES <u>X</u>	NO _____
Good standing confirmed:	YES <u>X</u>	NO _____

CHAPTER 343, HRS – ENVIRONMENTAL ASSESSMENT:

In accordance with the Comprehensive Exemption List approved by the Environmental Council and dated May 22, 2001, the subject request qualifies under Exemption Class 1, “Operations, repairs, and maintenance of existing structures, facilities, equipment or topographical features, involving negligible or no expansion or change of use beyond that previously existing.”

ZONING:

State Land Use District:	Urban
City and County of Honolulu:	I-2 (Industrial)

LAND TITLE STATUS:

Section 5(a) lands of the Hawaii Admissions Act – Non-ceded
DHHL 30% entitlement lands pursuant to the Hawaii State Constitution: YES __ NO X

CHARACTER OF USE:

Hangar Facility

REMARKS:

The State of Hawaii, Department of Transportation, Airports Division, has reviewed the Sublease between Pacific Aviation Services, Inc. and Genesis Helicopters, LLC. and has no objections to the request.

RECOMMENDATION:

That the Board approve and authorize the Consent to Sublease between Pacific Aviation Services, Inc. as Lessee/Sublessor and Genesis Helicopters, LLC., as Sublessee, as hereinabove outlined, subject to: (1) terms and conditions hereinabove outlined, which are by reference incorporated herein; (2) such terms and conditions as may be prescribed by the Director of Transportation to best serve the interests of the State; and (3) review and approval of the Department of the Attorney General as to the Consent to Sublease form and content.

Respectfully submitted,




FORD N. FUCHIGAMI
Director of Transportation


APPROVED FOR SUBMITTAL:



CARTY S. CHANG
Acting Chairperson

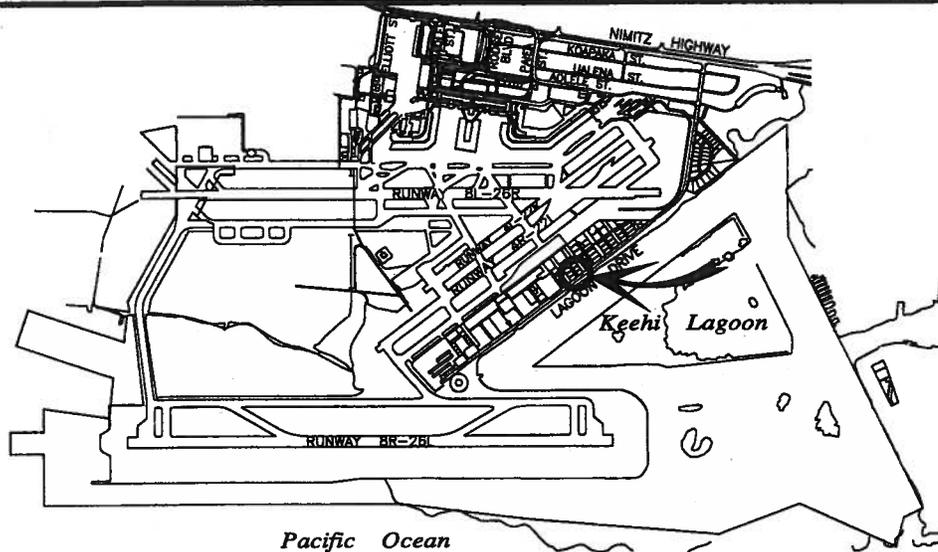

LOCATION PLAN

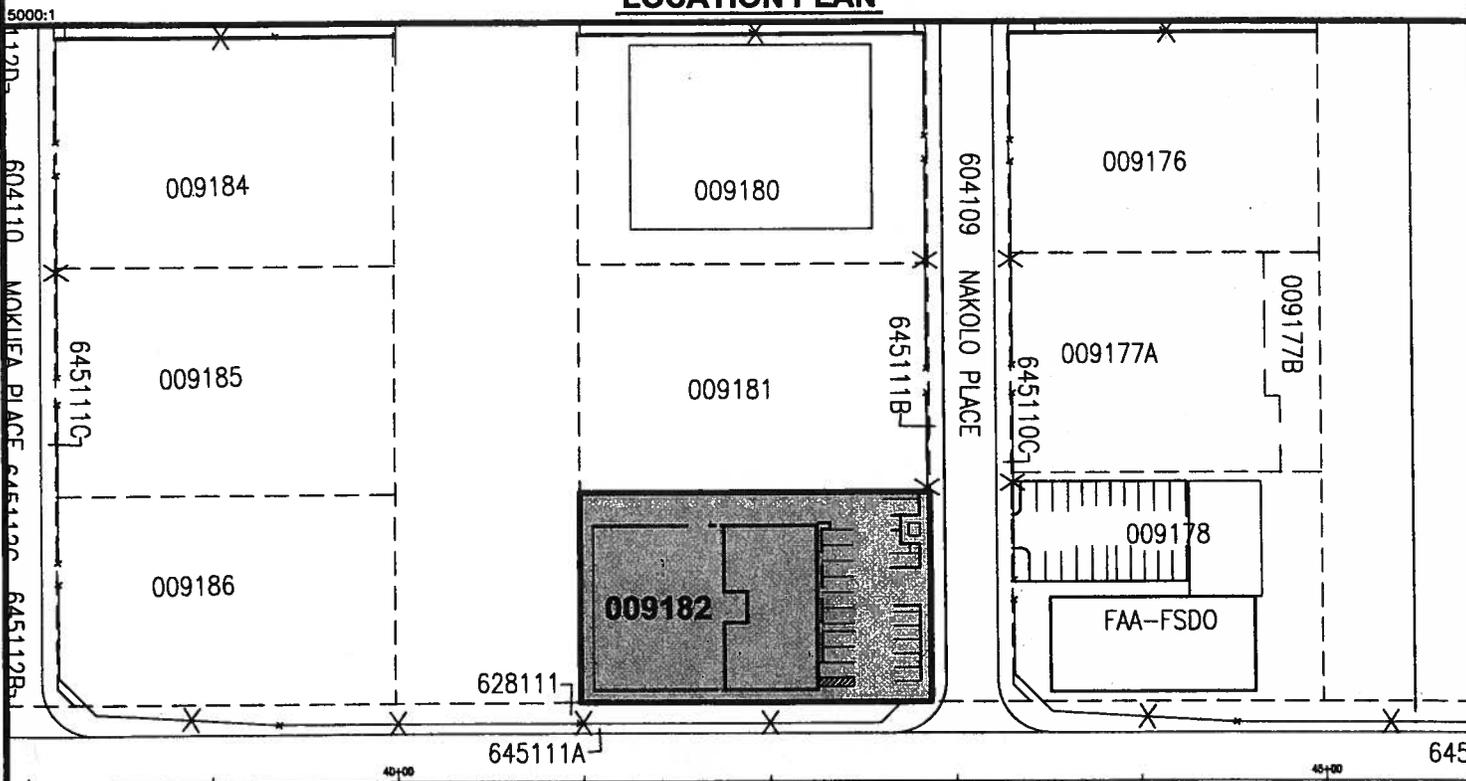

AREA/SPACE	SQ. FT.
009 182	21,319

SCALE: 1" = 100'

DOT-A-91-0021

DATE : JULY 2014

EXHIBIT: **A**



Airports Division

PACIFIC AVIATION
SERVICES, INC.

LOTS
SOUTH RAMP

009182

PLAT 36