

DAVID Y. IGE
GOVERNOR



STATE OF HAWAII
DEPARTMENT OF TRANSPORTATION
869 PUNCHBOWL STREET
HONOLULU, HAWAII 96813-5097

FORD N. FUCHIGAMI
DIRECTOR

Deputy Directors
JADE T. BUTAY
ROSS M. HIGASHI
EDWIN H. SNIFFEN
DARRELL T. YOUNG

IN REPLY REFER TO:

Board of Land and
Natural Resources
State of Hawaii
Honolulu, Hawaii

ISSUANCE OF A REVOCABLE PERMIT FOR RAMP PARKING AREAS TO
SUPPORT A FIXED-BASE OPERATION
BRADLEY PACIFIC AVIATION, INC.
KAHULUI AIRPORT
TAX MAP KEY: (2) 3-8-01: PORTION OF 19

MAUI

LEGAL REFERENCE:

Sections 171-11 and 171-55, Hawaii Revised Statutes

APPLICANT:

Bradley Pacific Aviation, Inc. (BPA), whose business address is 98 Kapalulu Place,
Honolulu, Hawaii, 96819

LOCATION AND TAX MAP KEY:

Portion of Kahului Airport (OGG), Kahului, Island of Maui, identified by
Tax Map Key: 2nd Division, 3-8-01: Portion of 19

AREAS:

Area/Space Nos 613-113A, -113B, -113C, -113D, -113E, -113F, and -113G, containing
areas of approximately 450, 450, 450, 400, 400, 400, and 300 square feet, respectively,
of improved, paved land shown on the attached Exhibit A

ZONING:

State Land Use District: Urban
County of Maui: Airport

ITEM M-8

BLNR – ISSUANCE OF A REVOCABLE PERMIT FOR RAMP PARKING AREAS TO
SUPPORT A FIXED-BASE OPERATION
BRADLEY PACIFIC AVIATION, INC., KAHULUI AIRPORT
Page 2

LAND TITLE STATUS:

Section 5(a) lands of the Hawaii Admission Act: Non-Ceded
DHHL 30% entitlement lands pursuant to Hawaii Admission Act YES ___ NO X

CURRENT USE STATUS:

Airport and aeronautical purposes

CHARACTER OF USE:

Parking areas for equipment to support a fixed-base operation

COMMENCEMENT DATE:

Upon complete execution of the revocable permit

MONTHLY RENTAL:

\$947.63 (as determined from the DOTA schedule of rates and charges established by appraisal of Airports property statewide)

SECURITY DEPOSIT:

\$2,842.89

HOLDOVER TENANCY:

\$31.59

DCCA VERIFICATION:

Place of business registration confirmed:	YES <u>X</u>	NO _____
Registered business name confirmed:	YES <u>X</u>	NO _____
Good standing confirmed:	YES <u>X</u>	NO _____

CHAPTER 343, HRS - ENVIRONMENTAL ASSESSMENT:

Pursuant to Section 11-200-8(a), Environmental Impact Statement Rules of the Department of Health, State of Hawaii, this disposition is exempt from requirements regarding preparation of an environmental assessment, negative declaration, or environmental impact statement as required by Chapter 343, Hawaii Revised Statutes, as amended, relating to Environmental Impact Statements, because the proposed action falls

BLNR – ISSUANCE OF A REVOCABLE PERMIT FOR RAMP PARKING AREAS TO
SUPPORT A FIXED-BASE OPERATION
BRADLEY PACIFIC AVIATION, INC., KAHULUI AIRPORT

Page 3

within Exemption Class #1, Comprehensive Exemption List for the State of Hawaii, Department of Transportation, dated November 15, 2000, as approved by the Environmental Quality Council. Exemption Class #1 covers operations, repairs, or maintenance of existing structures, facilities, equipment, or topographical features involving negligible or no expansion or change of use beyond that previously existing.

REMARKS:

The Department of Transportation (DOT) has no objections to BPA's request and therefore, in accordance with Sections 171-11 and 171-55, HRS, relating to Public Purposes and Permits, respectively and therefore, the DOT proposes to issue a month-to-month revocable permit to BPA for parking areas to support its fixed-base operation.

RECOMMENDATION:

That the Board authorize the Department of Transportation to issue a month-to-month revocable permit to BPA, subject to: (1) terms and conditions herein outlined, which are by reference incorporated herein; and (2) such additional terms and conditions as may be prescribed by the Director of Transportation to best serve the interests of the State.

Respectfully submitted,




FORD N. FUCHIGAMI
Director of Transportation

APPROVED FOR SUBMITTAL:




SUZANNE D. CASE
Chairperson and Member

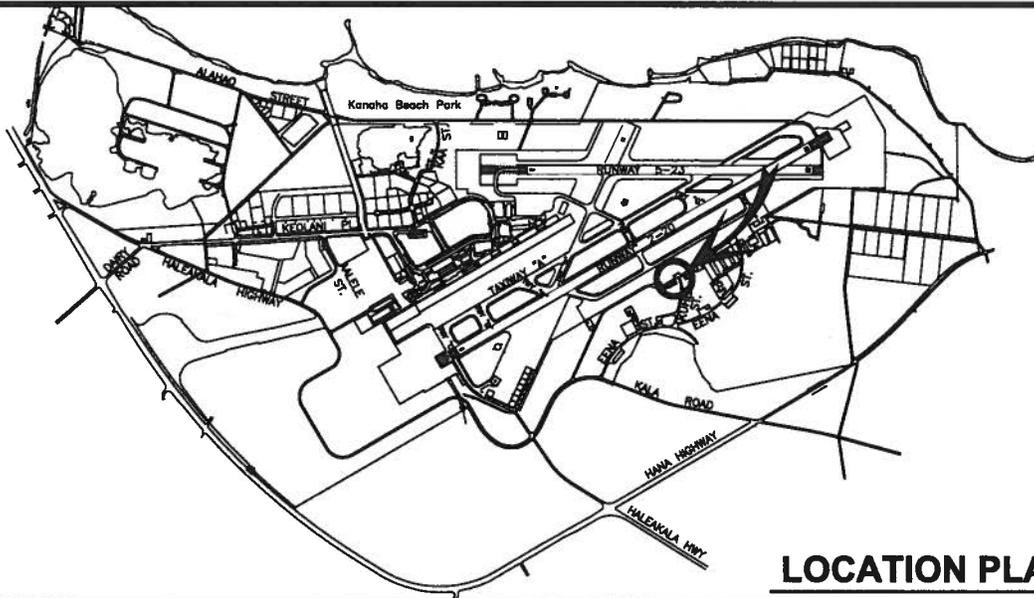

LOCATION PLAN

3000:1

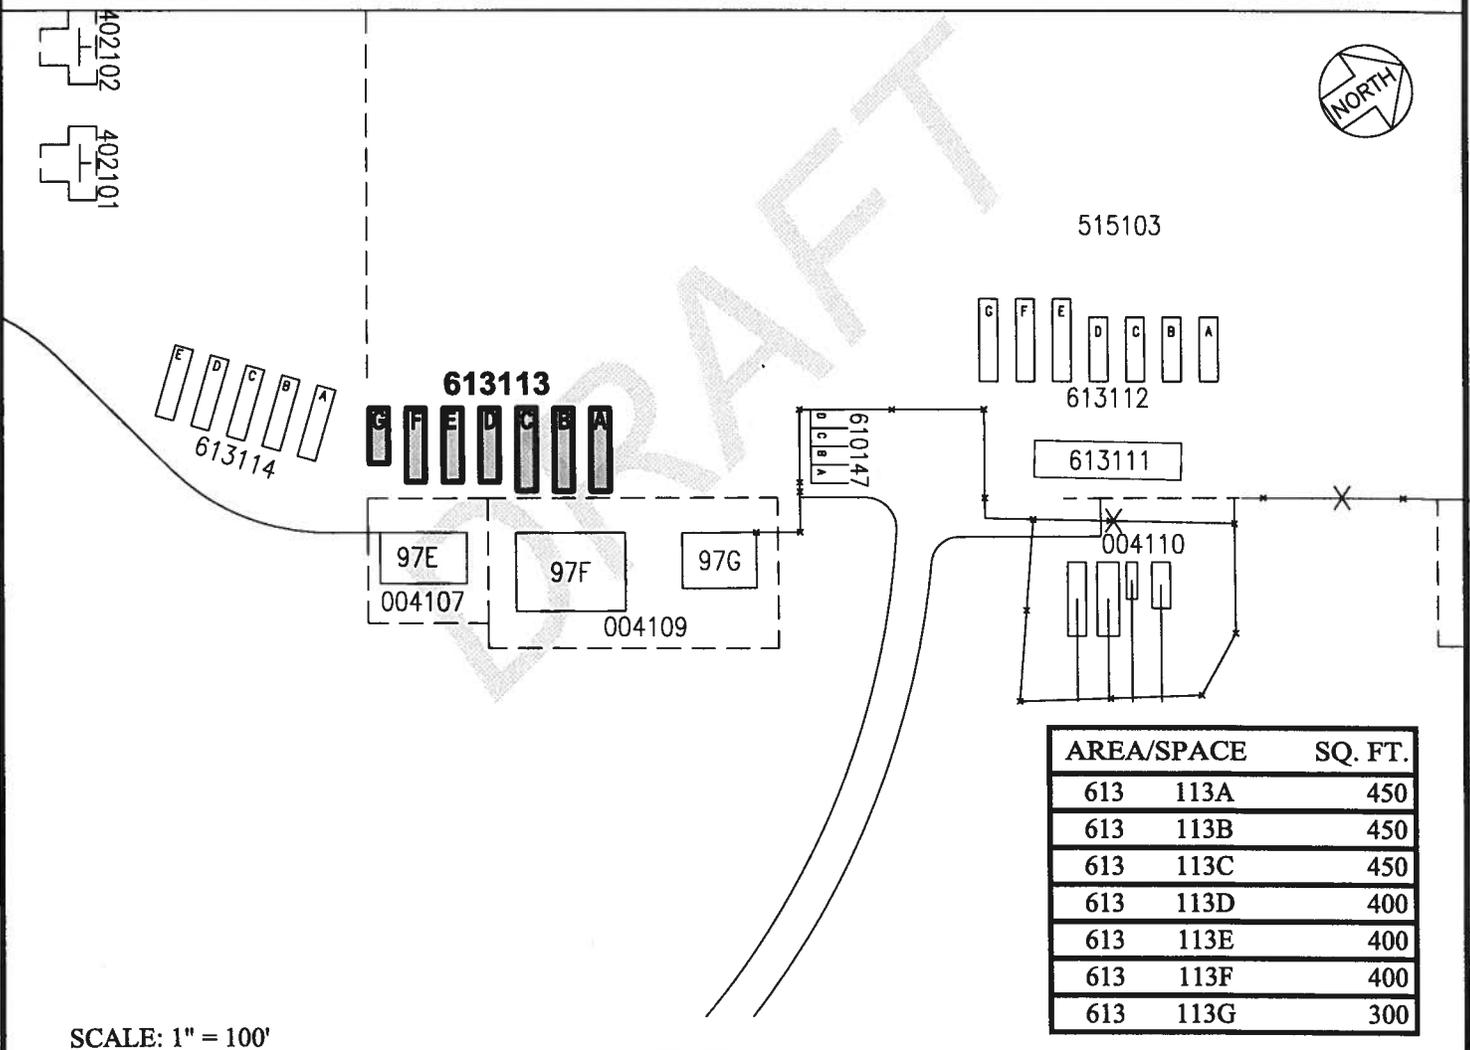

SCALE: 1" = 100'

AREA/SPACE	SQ. FT.
613 113A	450
613 113B	450
613 113C	450
613 113D	400
613 113E	400
613 113F	400
613 113G	300

DRAFT	DATE : DECEMBER 2015	EXHIBIT: A	
 Airports Division	BRADLEY PACIFIC AVIATION, INC.	EAST RAMP GENERAL AVIATION AREA	613113A-G FLAT 36

KAHULUI AIRPORT

N:\AIRPORTS\OGG_Kahului\CAD\PM\ogg_613113_DRAFT-02.dwg