

JOHN WAIHEE  
GOVERNOR OF HAWAII



JOHN C. LEWIN, M.D.  
DIRECTOR OF HEALTH

STATE OF HAWAII  
DEPARTMENT OF HEALTH

P. O. BOX 3378  
HONOLULU, HAWAII 96809  
OCT 28 9:33  
October 22, 1991

In reply, please refer to:  
EMD / SHW

OFC. OF ENVIRONMENTAL  
QUALITY CONTROL

Mr. Brian J.J. Choy, Director  
Office of Environmental Quality Control  
220 S. King Street, 4th Floor  
Honolulu, Hawaii 96813

Dear Mr. Choy:

Subject: Statewide Household Hazardous Waste Collection Project

The Department of Health has reviewed the potential environmental consequences for the Statewide Household Hazardous Waste Collection Project to be held in October and November 1991 on the islands of Oahu, Maui, Kauai, Hawaii and Molokai, and has determined that the project will not have any significant impacts on the environment. The environmental assessment and determination have been grouped as a multiple agency action as authorized in section 11-200-7. Based on our determination, we are filing a negative declaration for this project.

Enclosed are four copies of the environmental assessment.

Please contact Mr. Steven Armann at 586-4234 if you have any questions.

Very truly yours,

Handwritten signature of John C. Lewin, M.D., in black ink.

JOHN C. LEWIN, M.D.  
Director

194

1991-11-08-DA-PEA

FILE COPY

NEGATIVE DECLARATION  
\* STATEWIDE HOUSEHOLD HAZARDOUS WASTE COLLECTION \*  
OCTOBER 21, 1991

Proposing agency: Department of Health

Agencies consulted  
State: Department of Education  
Department of Transportation

County: Department of Public Works

**Project Characteristics**

**General:** The State of Hawaii Department of Health is proposing to collect household hazardous waste (HHW) on the islands of Oahu, Kauai, Maui, Hawaii and Molokai. HHW collected at each site will be disposed of properly in accordance with the applicable regulations promulgated in 40 CFR 260-270. Collection at each site will last one day and then the HHW will be packaged and transported to an appropriate facility. Collection sites will be established at Department of Transportation (DOT) and Department of Health baseyards, and school parking lots. The collections at the public school sites will occur on weekends. All sites have characteristic necessary for proper collection which include adequate paved surface, ingress and egress automobile access, adequate running water, and cover. The collection sites are:

Castle High School parking lot	October 26, 1991
Pearl City High School parking lot	October 27, 1991
Kapaa DOT Baseyard	November 2, 1991
Kahului DOH Vector Control Baseyard	November 9, 1991
Hoolehua DOH building parking lot (Molokai)	November 16, 1991
Hilo DOT Baseyard	November 22, 1991
Kahakai Elementary School parking lot	November 23, 1991
Kapiolani Community College parking lot	November 30, 1991

**Technical:** The proposed project does not include the construction of any structures.

**Economic:** None

**Social:** The project should not have any significant social impact.

**Environmental:** The collection project will benefit Hawaii's environment. Wastes which would normally be disposed of in Hawaii's municipal landfills or incinerators will be collected and disposed of at facilities designed to accommodate such wastes. The proposed collection sites are located in urban areas where the environment has been altered for either industrial or automobile use.

**Summary of the affected environment**

The proposed collections will occur on paved parking lots or industrial baseyards. The collection activity will not have any affect on the natural environment.

#### **Summary of major impacts**

##### **Short-term**

During the collection the following minor impact is anticipated:

1. Heavier than normal traffic in the area of the collection.

##### **Long-term**

No adverse long term impacts are anticipated.

##### **Proposed mitigation measures**

1. Traffic police will be hired to manage traffic at congested areas.

##### **Determination**


The HHW collection program is not expected to cause significant impacts to the environment. Therefore, it has been determined that a negative declaration will be filled.

##### **Findings and reasons supporting determination**

1. The proposed project will not involve an irrevocable commitment to loss or destruction to any natural or cultural resources.
2. The proposed project will not curtail the range of beneficial uses of the environment.
3. The proposed project will not conflict with the State's long-term environmental policies.
4. The proposed project will not substantially affect the economic or social welfare of the community or State.
5. The proposed project will not involve substantial secondary impacts, such as population changes or effects on public facilities.
6. The proposed project will not involve a substantial degradation of environmental quality.
7. The proposed project will not substantially affect any rare, threatened or endangered species of flora or fauna or habitat. No endangered species of flora or fauna are known to exist in the project sites.
8. The proposed project will not detrimentally affect air or water quality or ambient noise levels.

9. The proposed project will not be located in any environmentally sensitive area, such as flood plain, tsunami zone, erosion-prone area, geologically hazardous land, estuary, fresh water, or coastal waters.

For the reasons above, the proposed project will not have any significant effect in the context of HRS chapter 343, and section 11-200-12 of the State Administrative Rules.

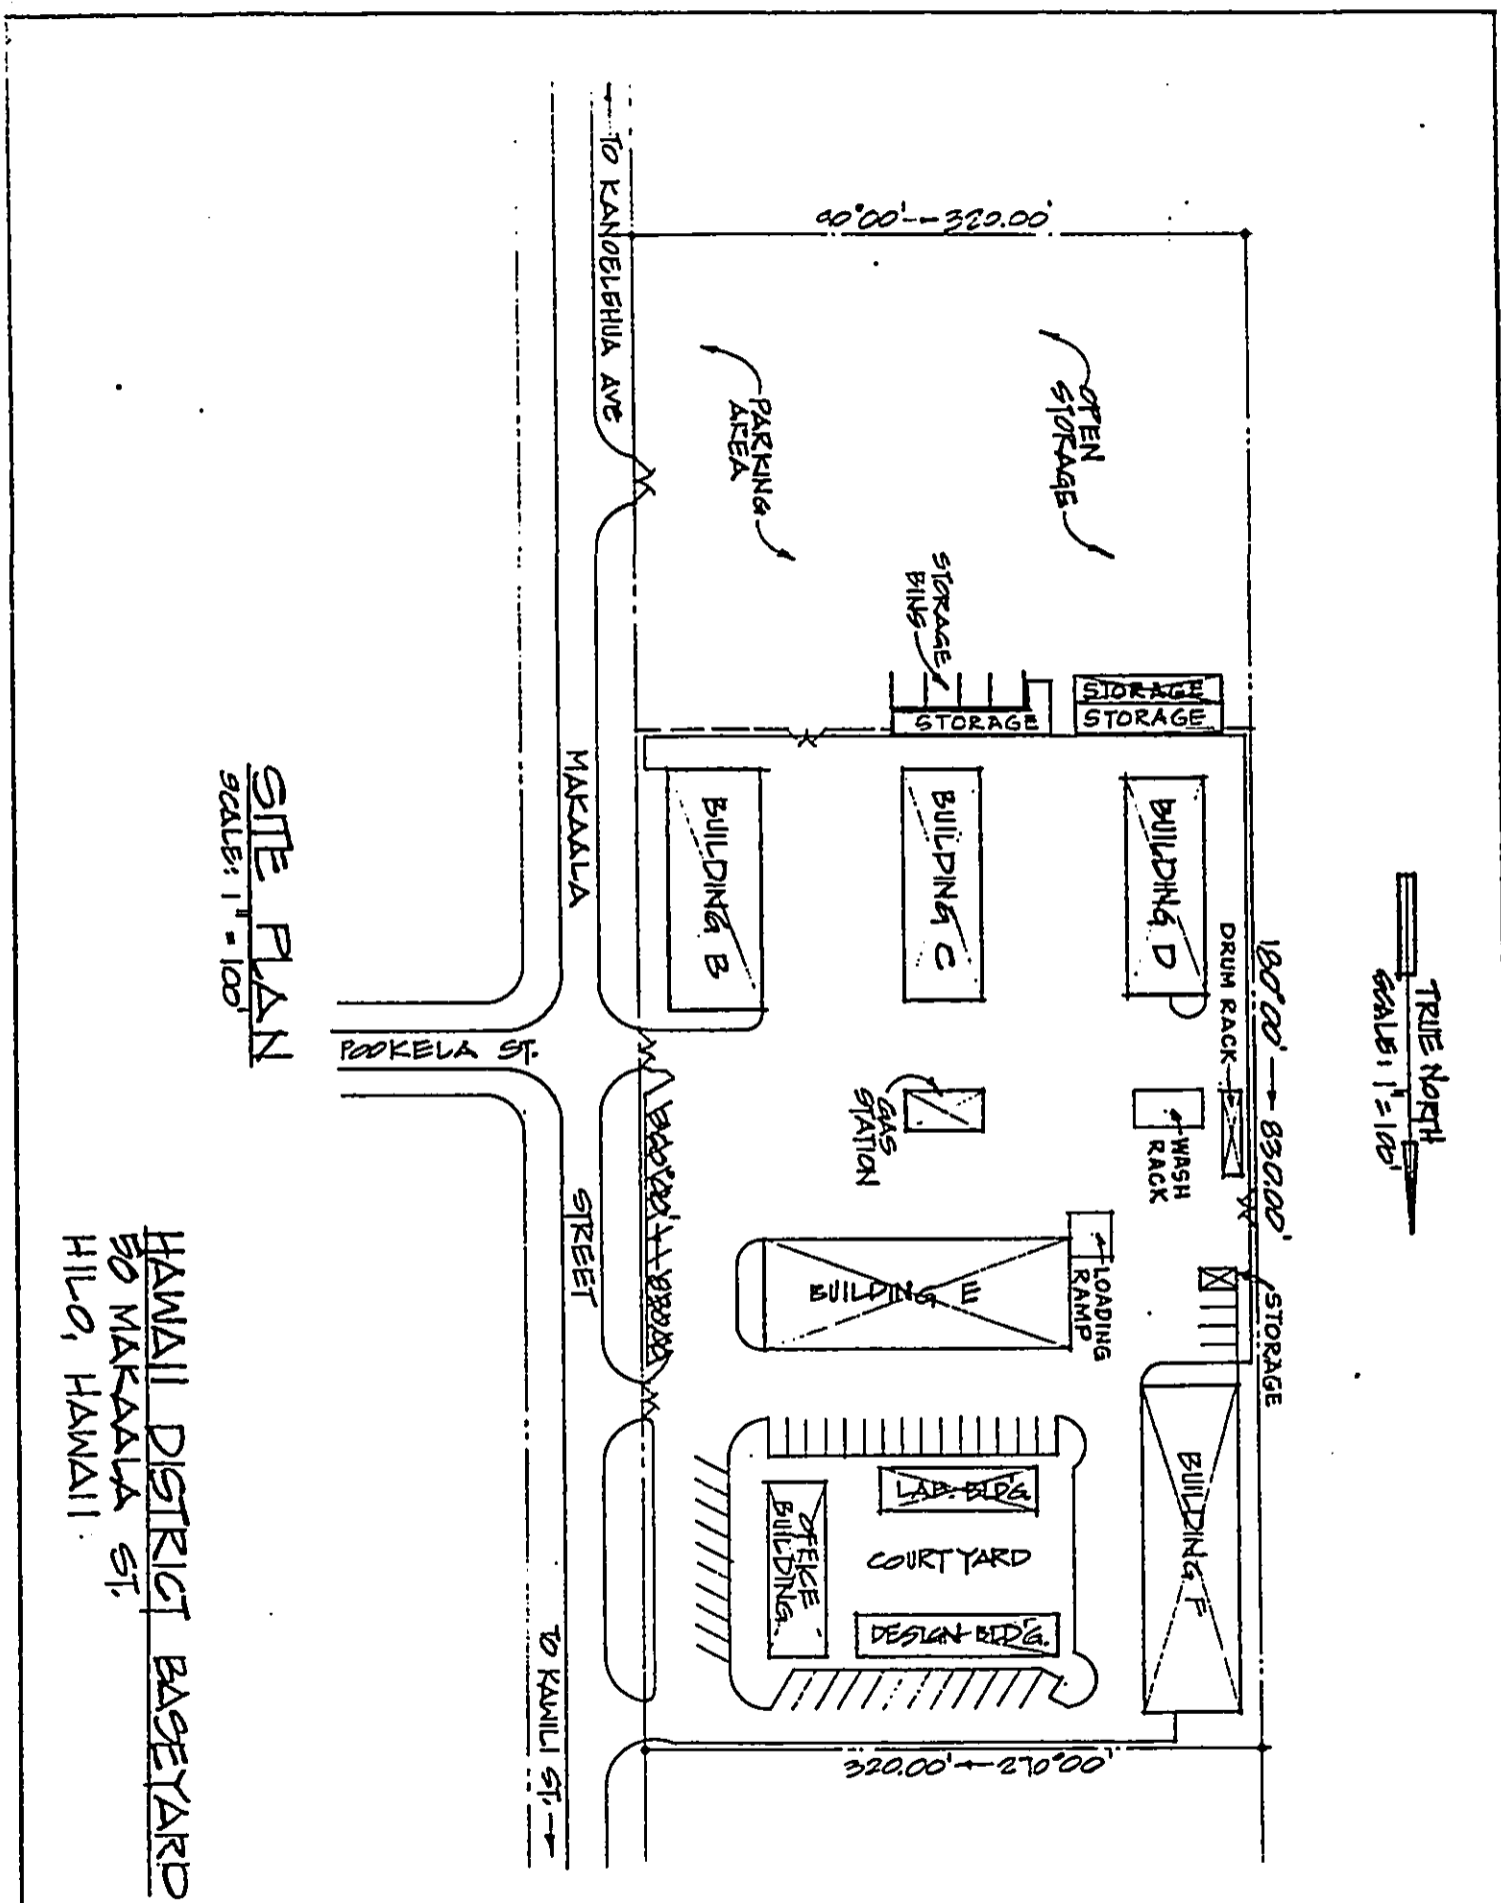

TRUE NORTH  
SCALE: 1" = 100'

SITE PLAN  
SCALE: 1" = 100'



HAWAII DISTRICT BASEYARD  
50 MAKAKALA ST.  
HILO, HAWAII

DOCUMENT CAPTURED AS RECEIVED

# 3 OF BUILDINGS AT KAPAA BASEYARD

FEB 24 1988  
of PROJECT NO. HWY-K-04-88M

DISTRICT OF KAWAIHAU  
ISLAND OF KAUAI

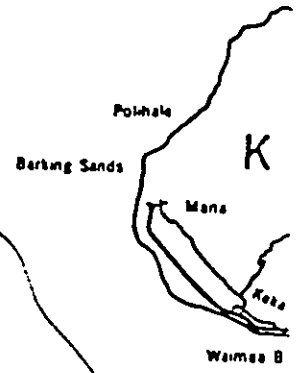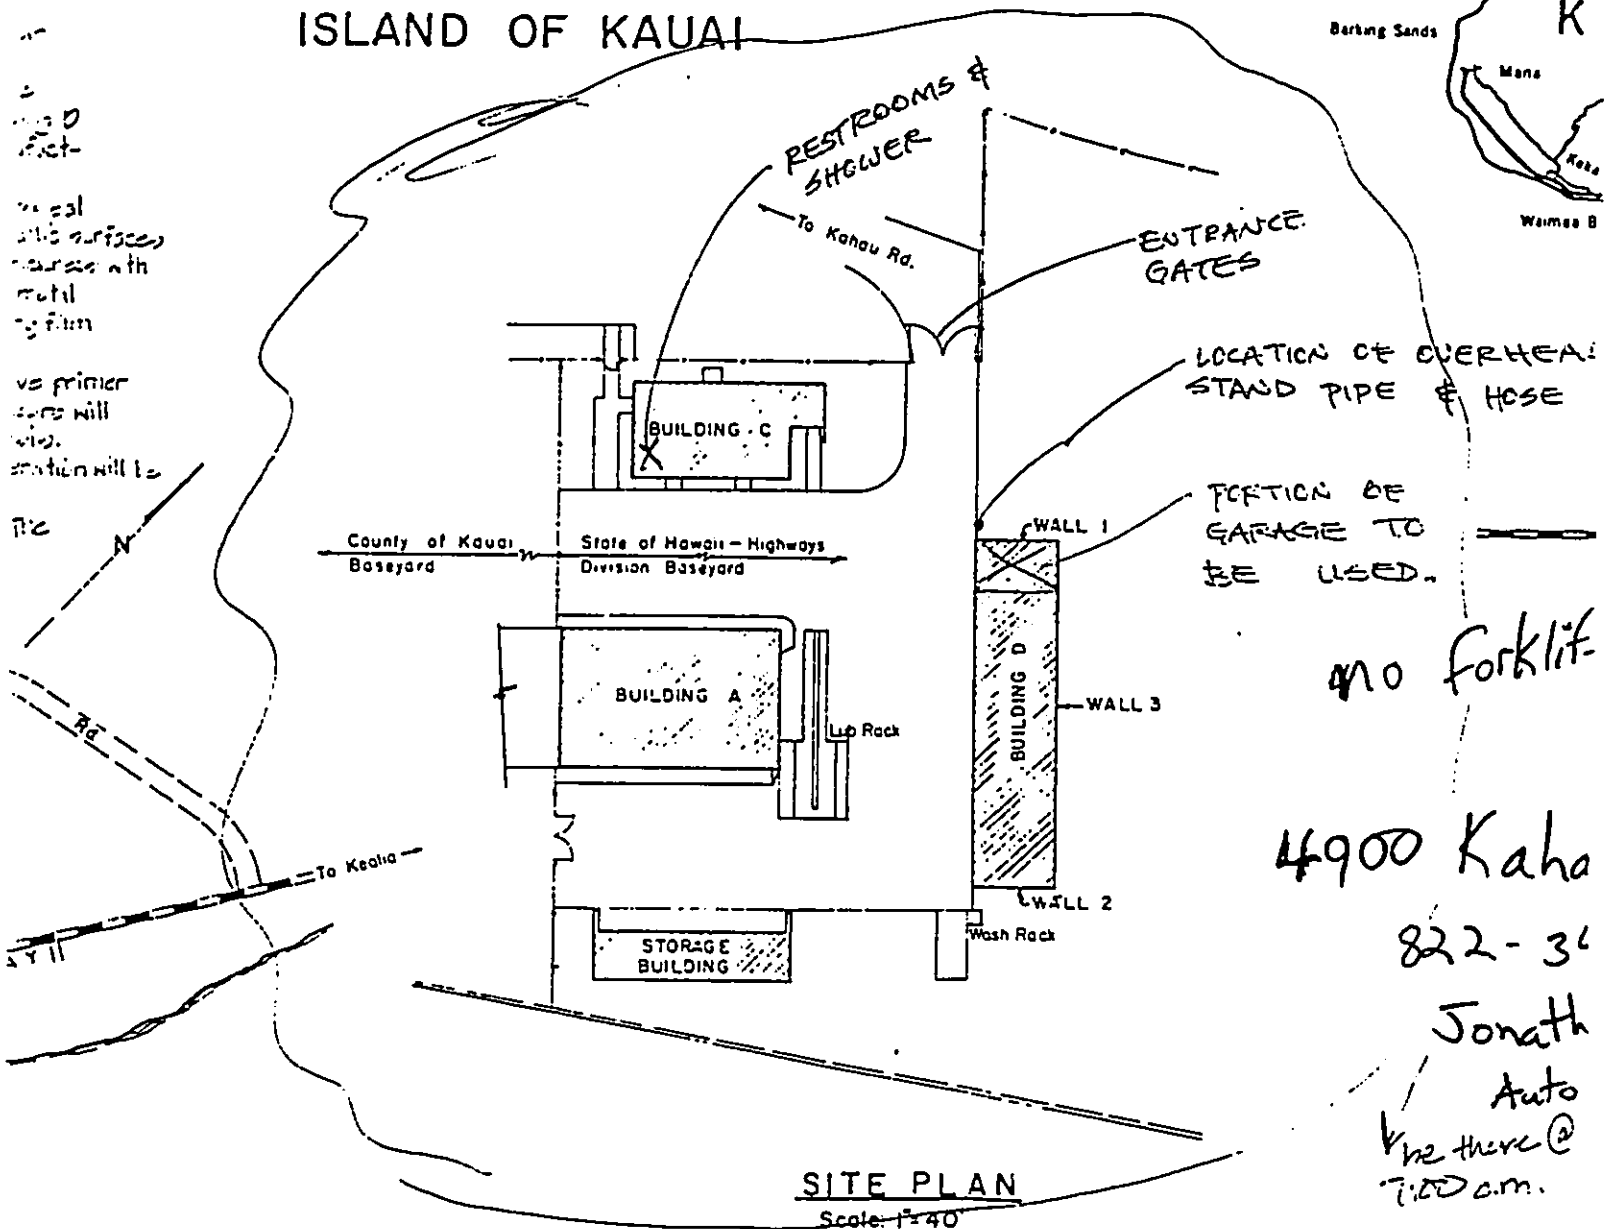


1. Seal  
 2. Seal  
no forklift

4900 Kaha  
 822-34  
 Jonath  
 Auto  
 he there @  
 7:00 a.m.



# KAPI'OLANI COMMUNITY COLLEGE AT DIAMOND HEAD

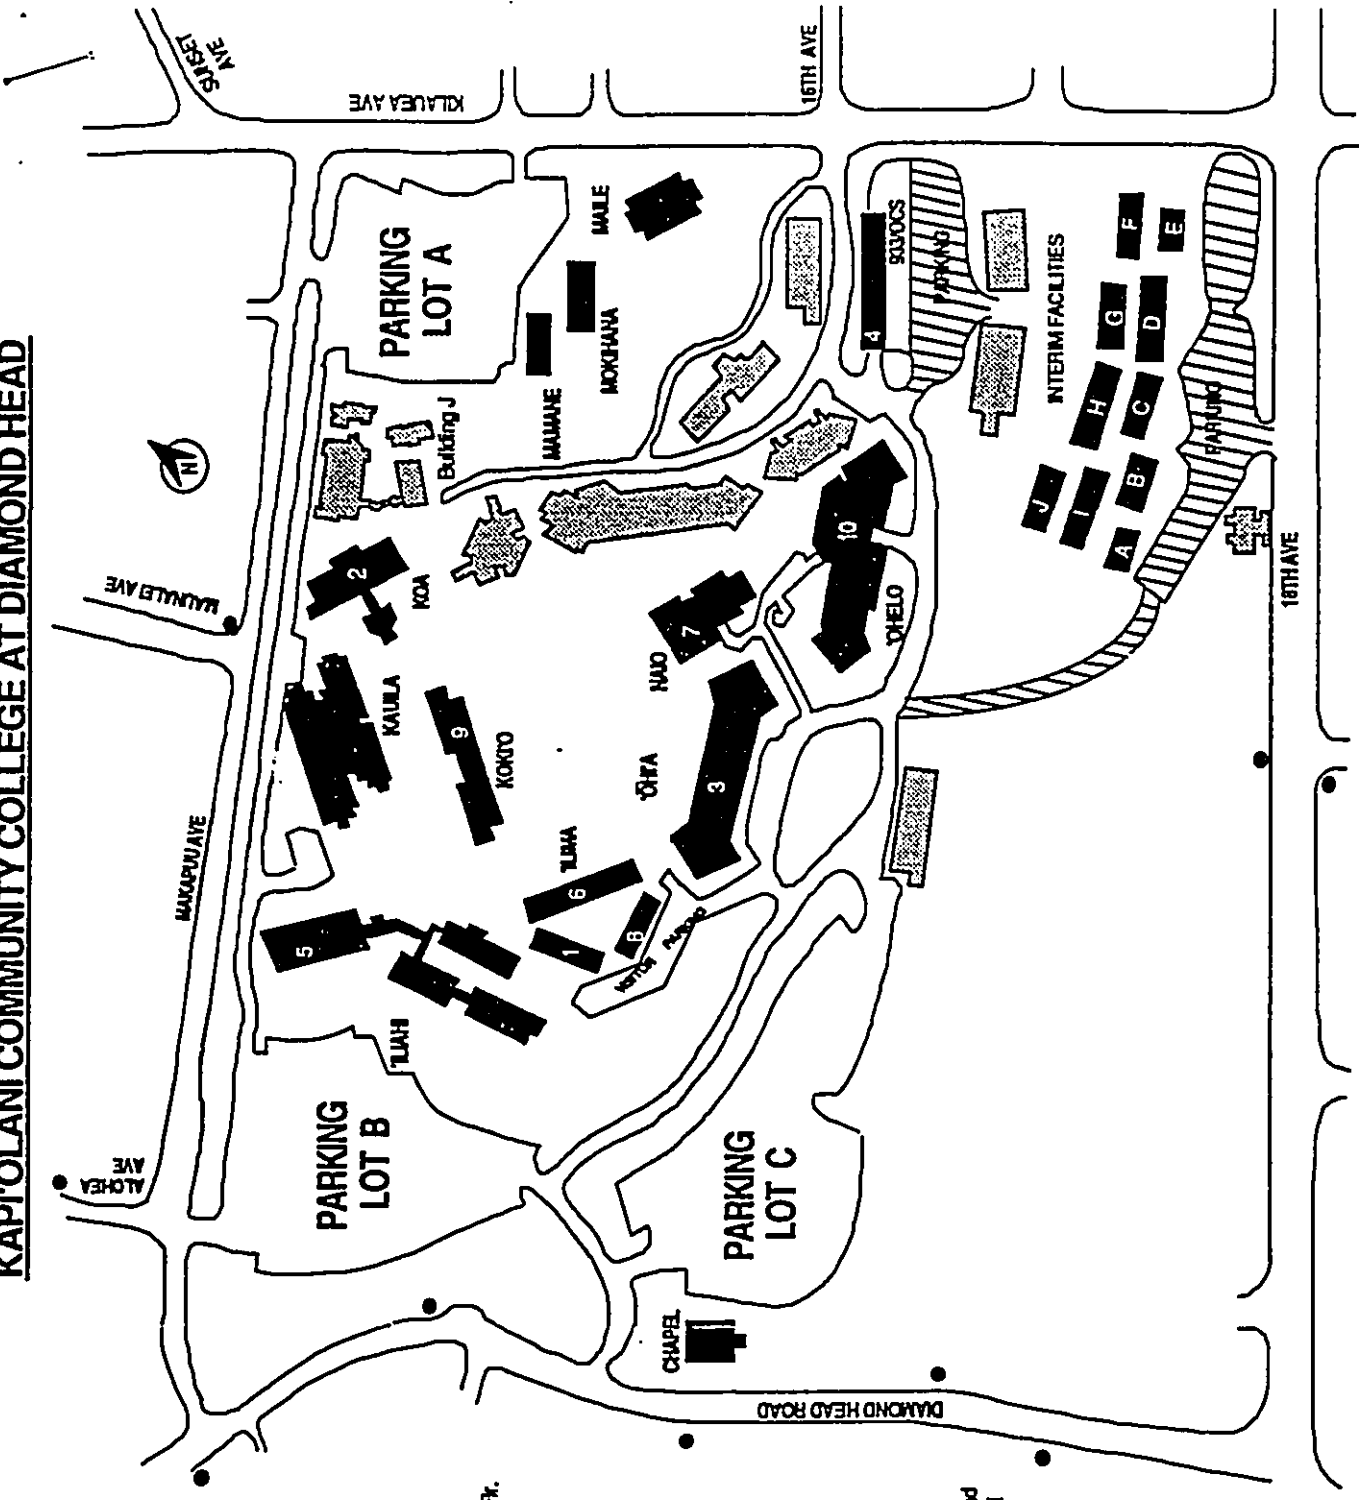

**KEY TO CAMPUS LOCATIONS**

- 1 Admissions and Records - 'Ilima 102
- 2 Art Gallery - Koa 105
- 3 Bookstore - Ohi'a, 1st floor
- 3 Cafeteria - Ohi'a, 2nd floor
- 3 Coffee Shop - Ohi'a, 2nd Floor
- 4 Community Services - Bldg 833, Rm. 101
- 5 Computing Center - 'Iliahi 123
- 1 Conference Rooms - 'Ilima 202
- 6 Counseling Services - 'Ilima 103
- 7 Educational Media Center - Nalo
- 8 Information and Assessment - 'Ilima 106
- 5 Learning Assistance Center - 'Iliahi 228
- 9 Library - Kokio, 1st Floor
- 1 Mailroom/Switchboard - 'Ilima 203
- 8 Provost Office - 'Ilima 213
- 1 Security - 'Ilima 204
- 10 Fire Dining / Banquet Rooms - 'Oheko, 2nd Flr.

**DIRECTIONS TO CAMPUS**

**From Downtown:**  
 Traveling towards Kokohead on H-1, take the 6th Ave. exit; turn right and continue on 6th Ave. which will run into Aloha Ave.; continue on Aloha Ave. until you reach the campus.

**From East Honolulu:**  
 Traveling towards Ewa on Kalaianaoale Highway, exit onto Klauea Ave. and continue to 18th Ave., turn left; proceed to Diamond Head Road and turn right continue to campus entrance.

**BUS SERVICE**

Bus #0 runs from Pearl Harbor/Downtown to and from Makapuue Ave. Bus #58 runs from Hawaii Kai/Kahala Mall to Waikiki, Ala Moana, stopping along Diamond Head Road.

- Bus Stops
- ▬ Existing Buildings
- ▨ Under Construction 1990
- ▤ Future Parking



DOCUMENT CAPTURED AS RECEIVED

Kahakai School Map

Royal Kanihiana

Parking Lot

Basketball Court

CAFETERIA

FLAG POLE

SIDE WALK

REST ROOM

P2


P1

D103	102	101
D203	202	201


B205	204	203	202	201
B104	103	102		101

A108	107	106	105		104	103	102	101
A208	207	206	205		204	203	202	201

A5

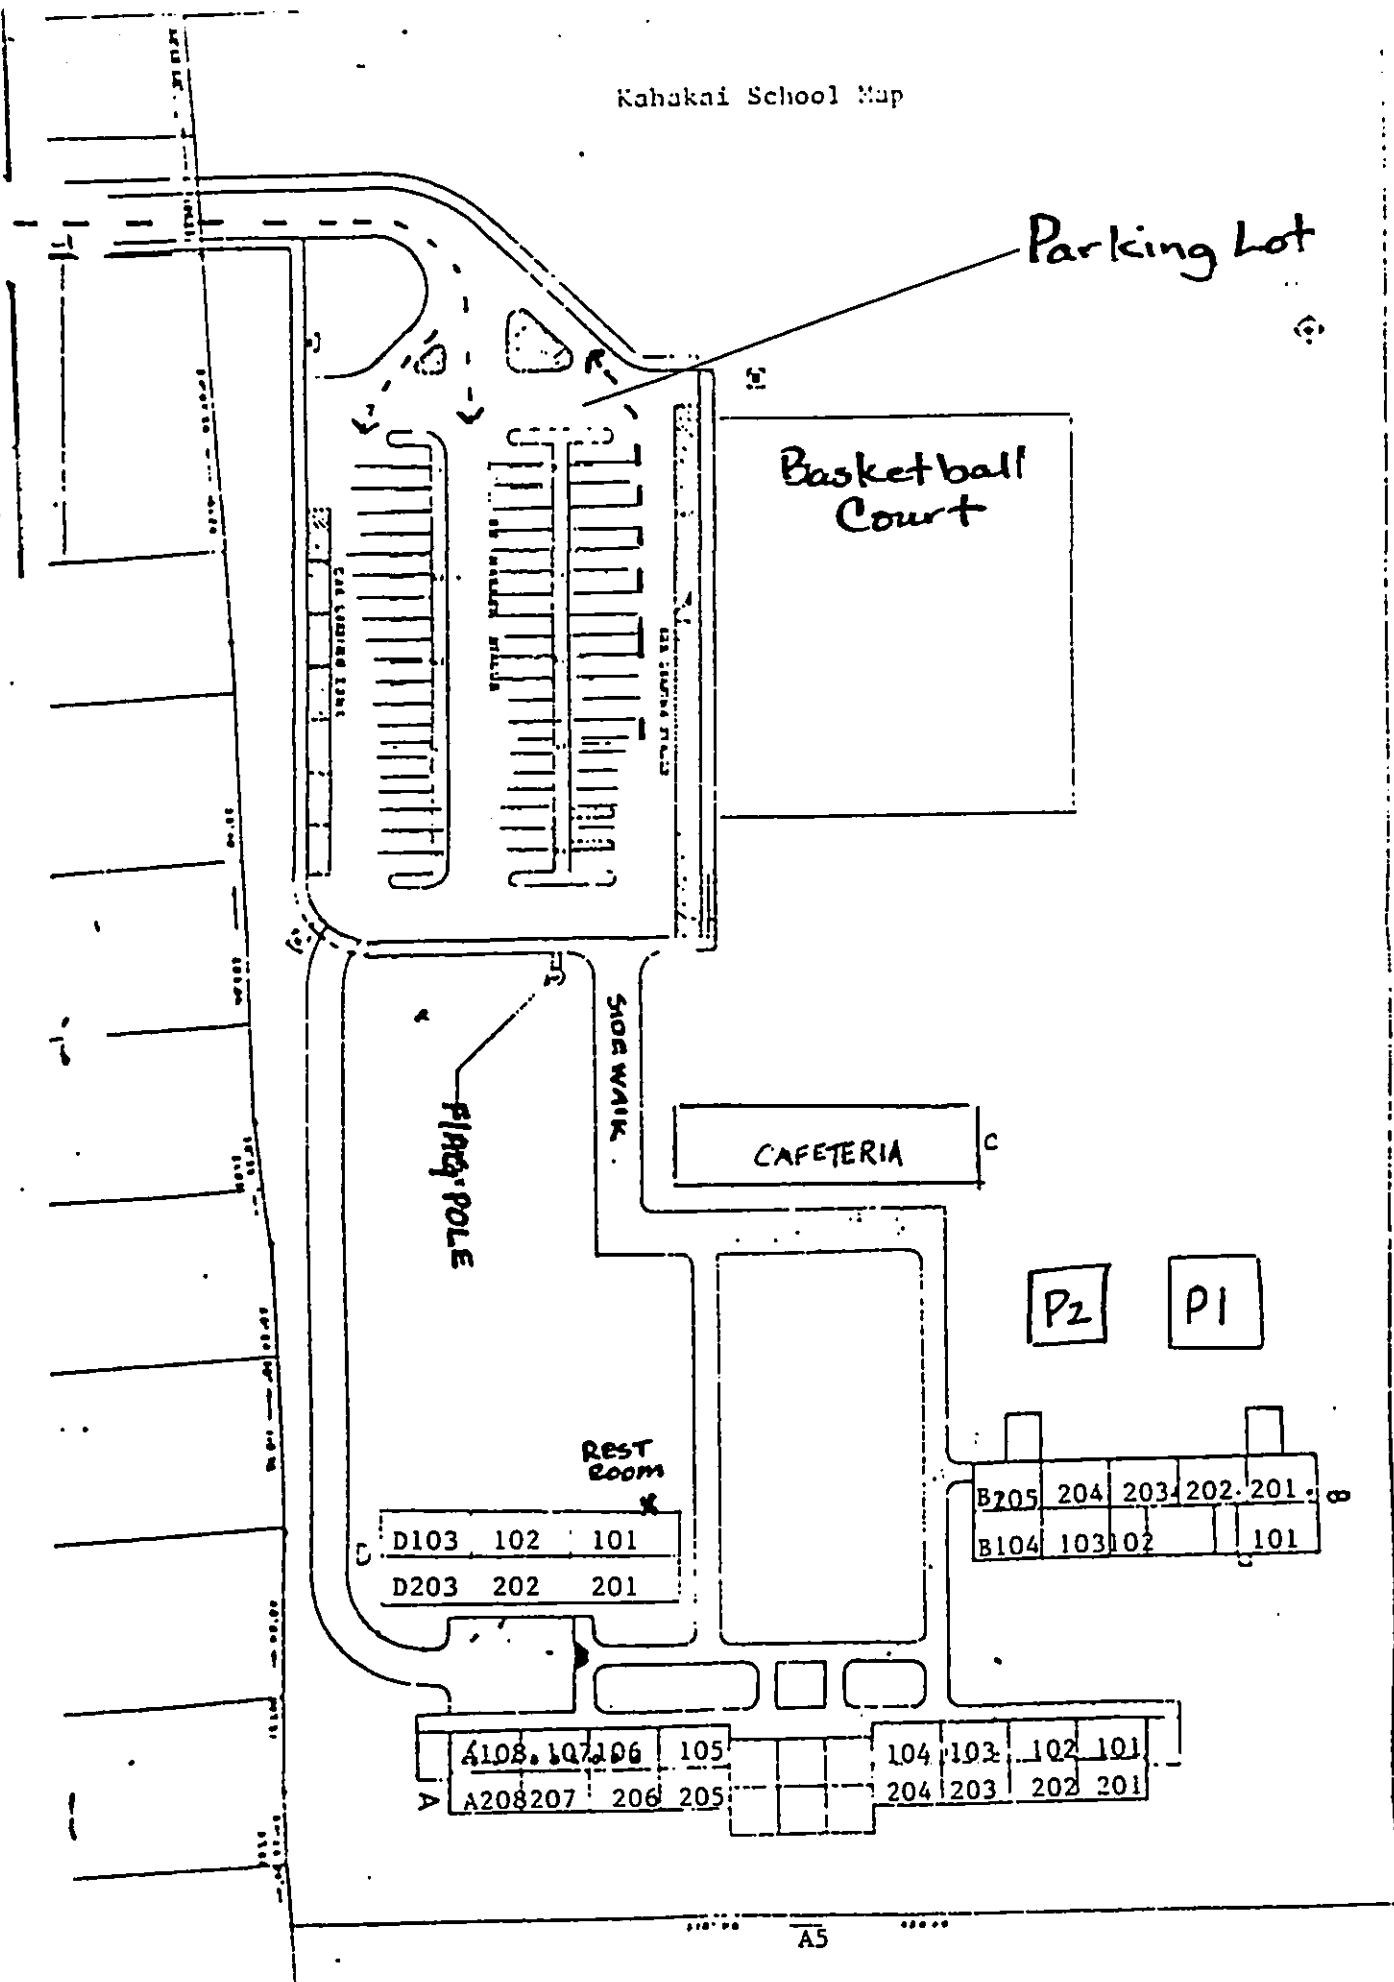

DOCUMENT CAPTURED AS RECEIVED

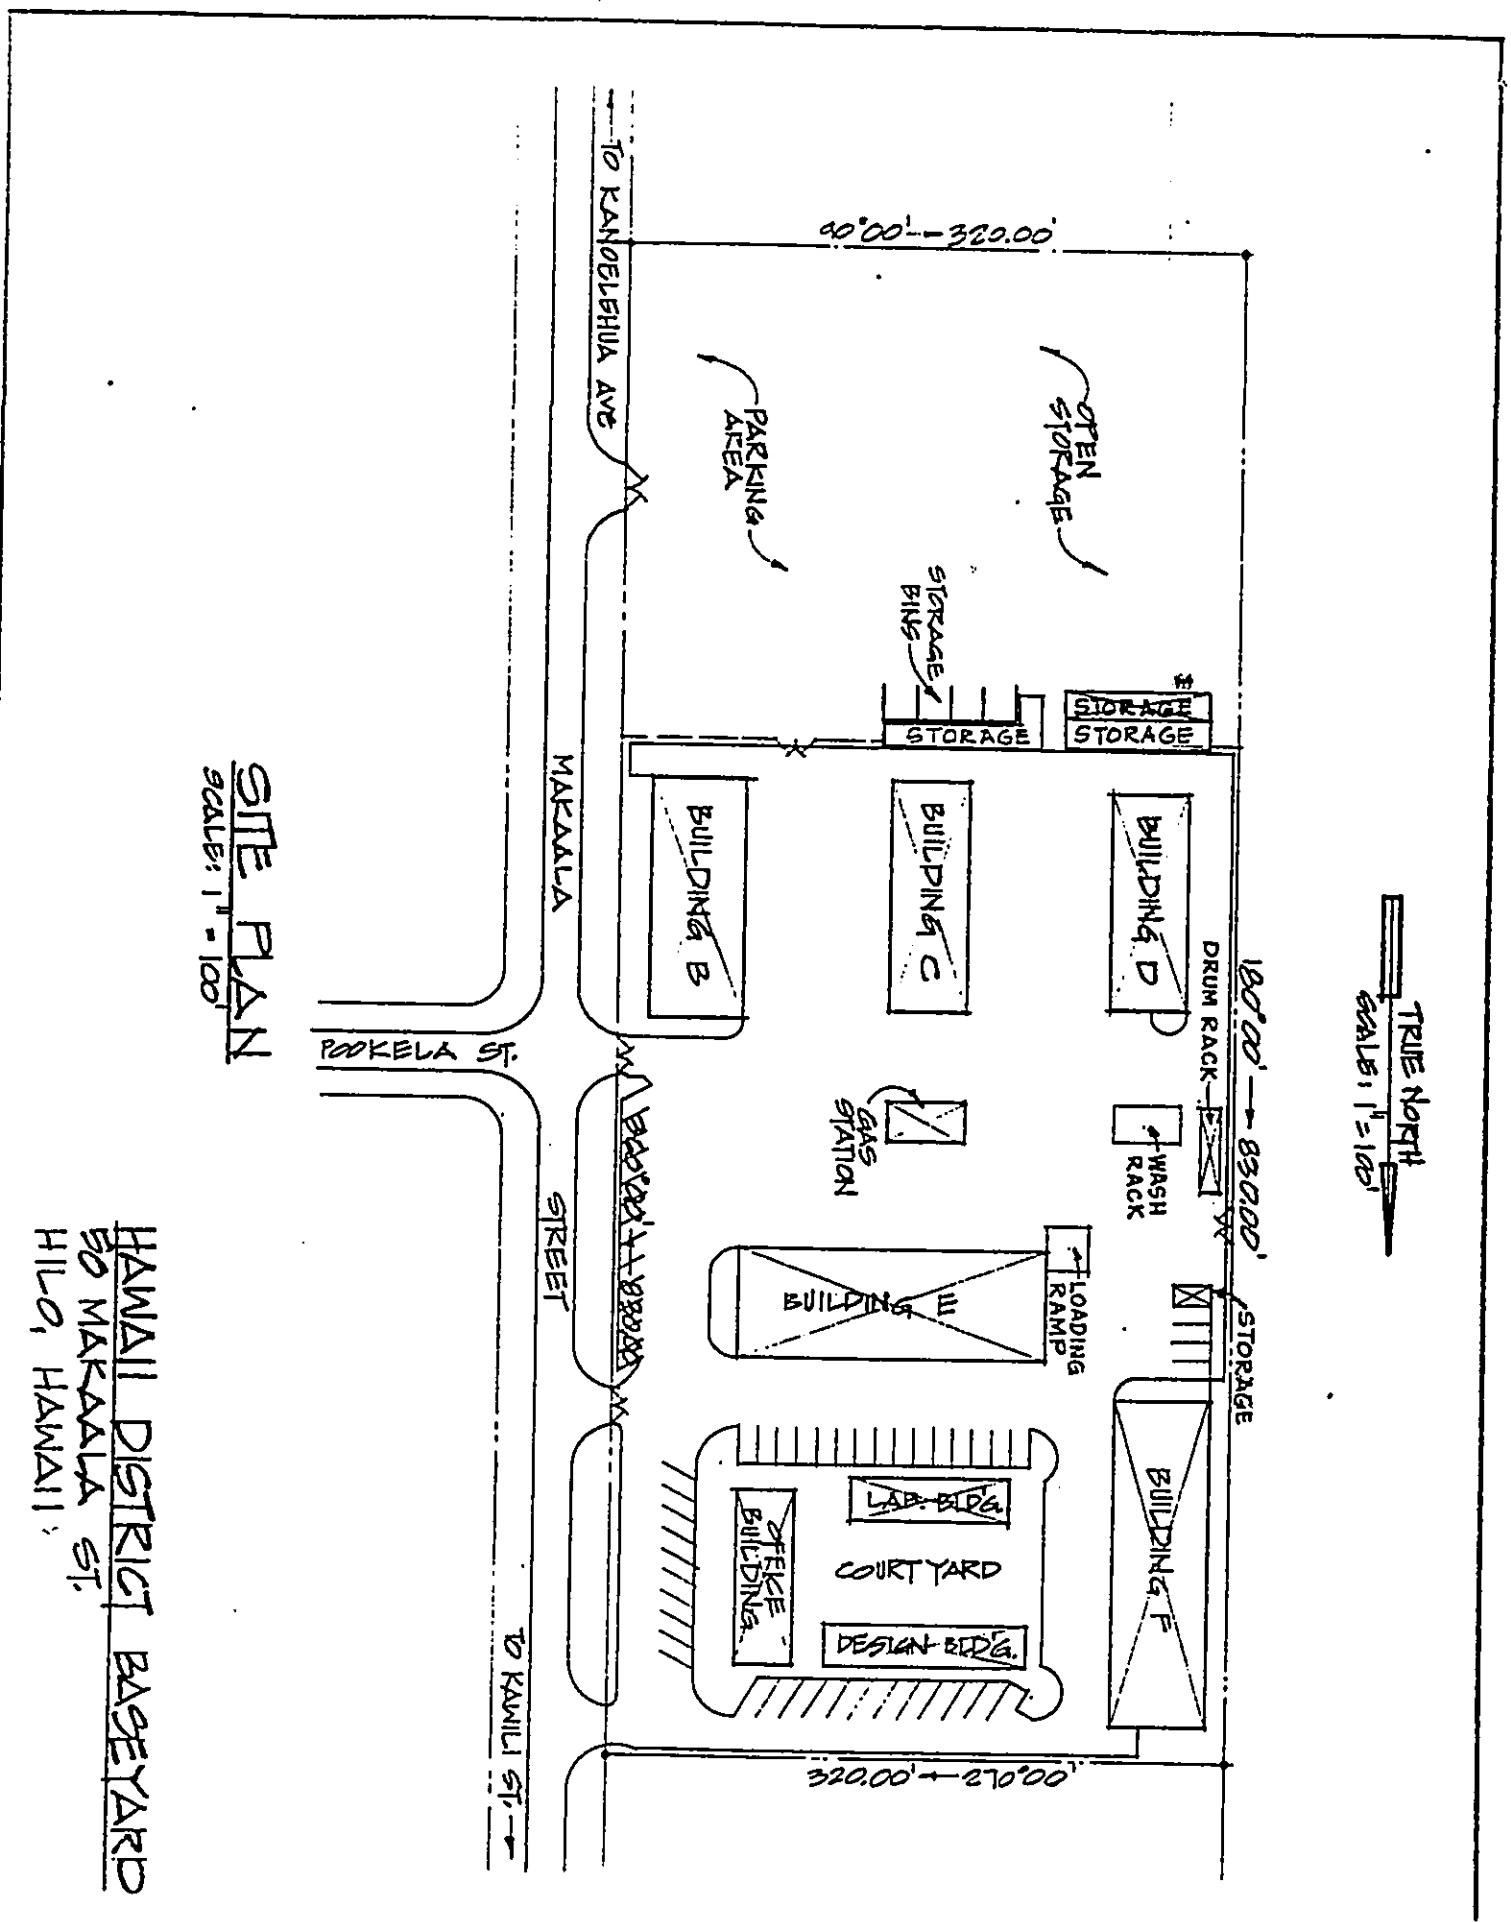


TRUE NORTH  
SCALE: 1" = 100'

SITE PLAN  
SCALE: 1" = 100'

HAWAII DISTRICT BASEYARD  
50 MAKALA ST.  
HILO, HAWAII



JAMES B. CASTLE HIGH SCHOOL  
45-386 KANEHOE BAY DRIVE  
KANEHOE, HAWAII 96744  
PHONE - 235-4591

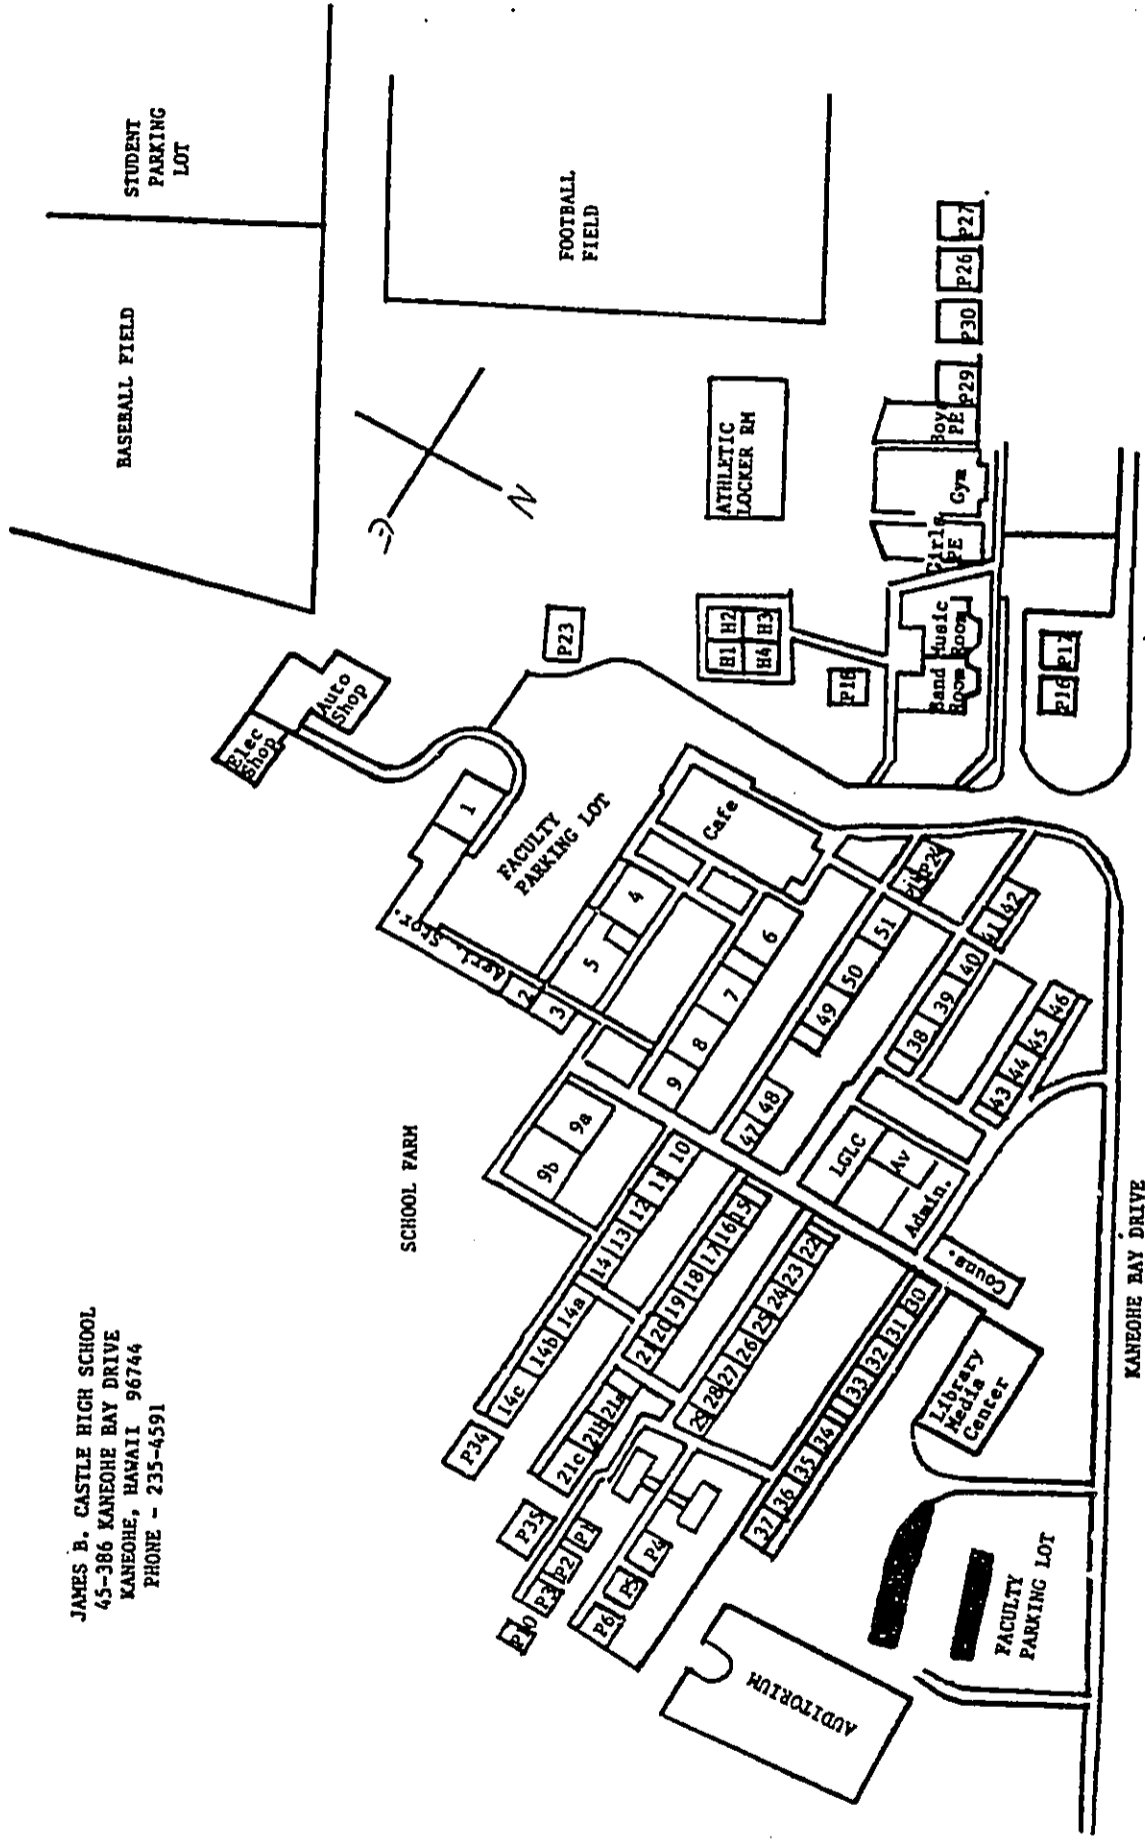



DOCUMENT CAPTURED AS RECEIVED

Kahakai School Map

Royal Koinonia

Parking Lot

Basketball Court

CAFETERIA

PLAY POLE

SIDE WALK

REST ROOM

P2

P1

D103	102	101
D203	202	201

B205	204	203	202	201
B104	103	102		101

A108	107	106	105		104	103	102	101
A208	207	206	205		204	203	202	201

A5