


Approximate Project Limits




#20M.

Existing Typical Section

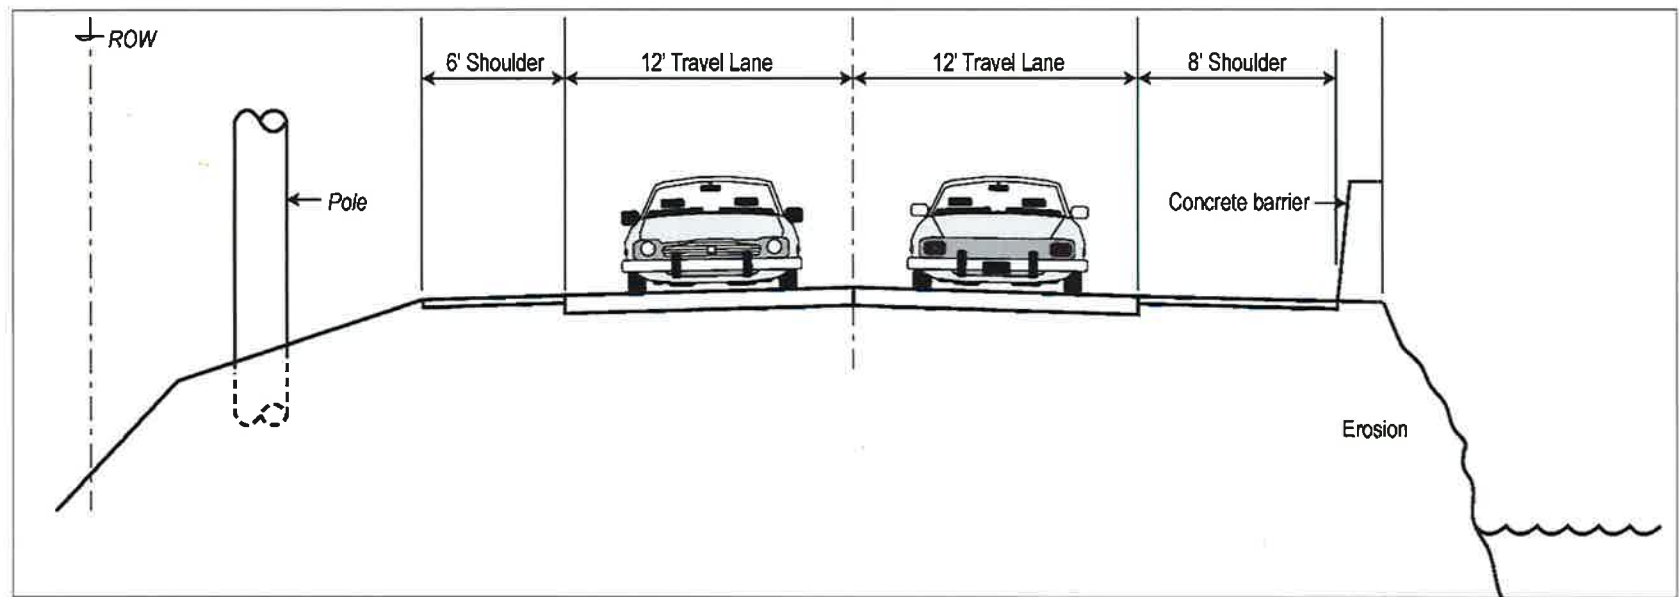

Future Typical Section

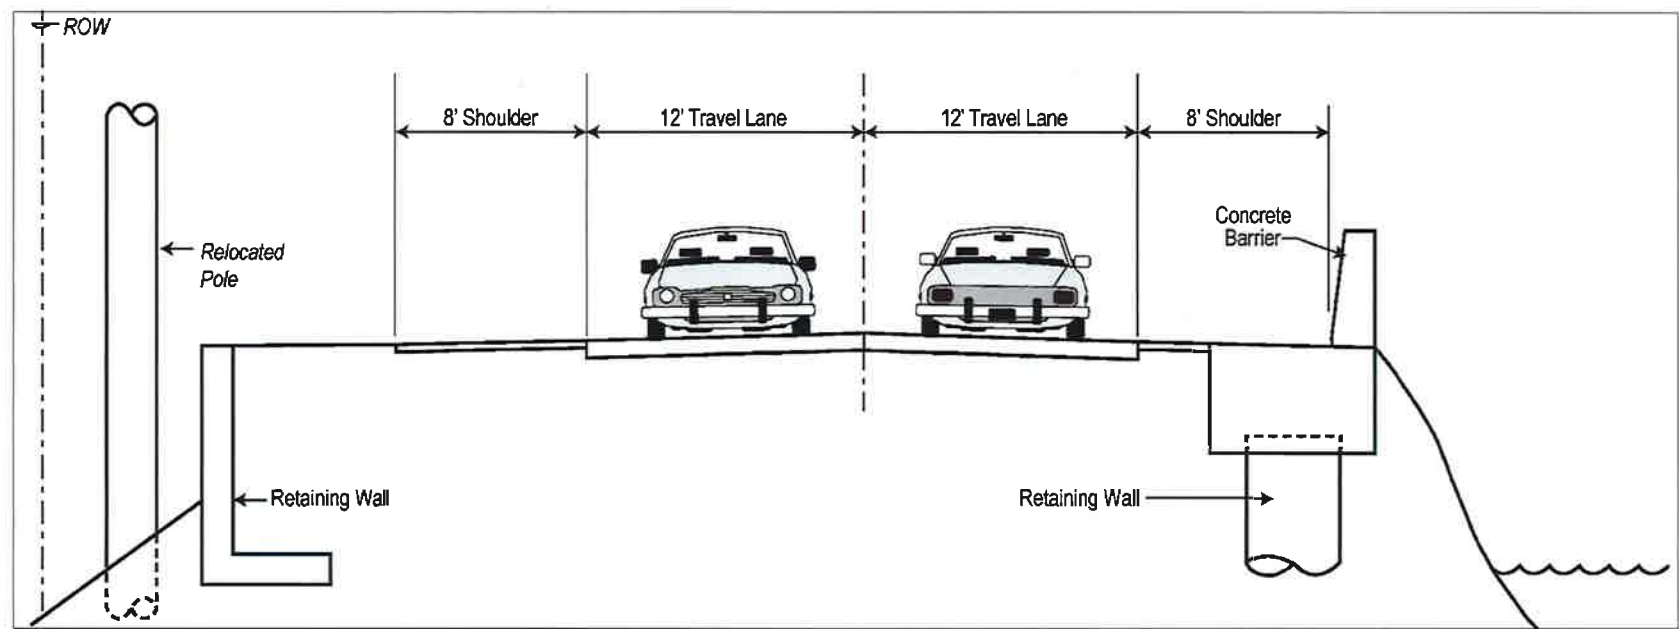

Final Environmental Assessment

PROPOSED HONOAPIILANI HIGHWAY SHORELINE PROTECTION, OLOWALU, MAUI (TMK (2)4-8-003:006(por.)) Project No. 30C-02-04


Approving Agency:

State Department of Transportation

Applicant:

**State of Hawaii
Department of Transportation**


July 2010

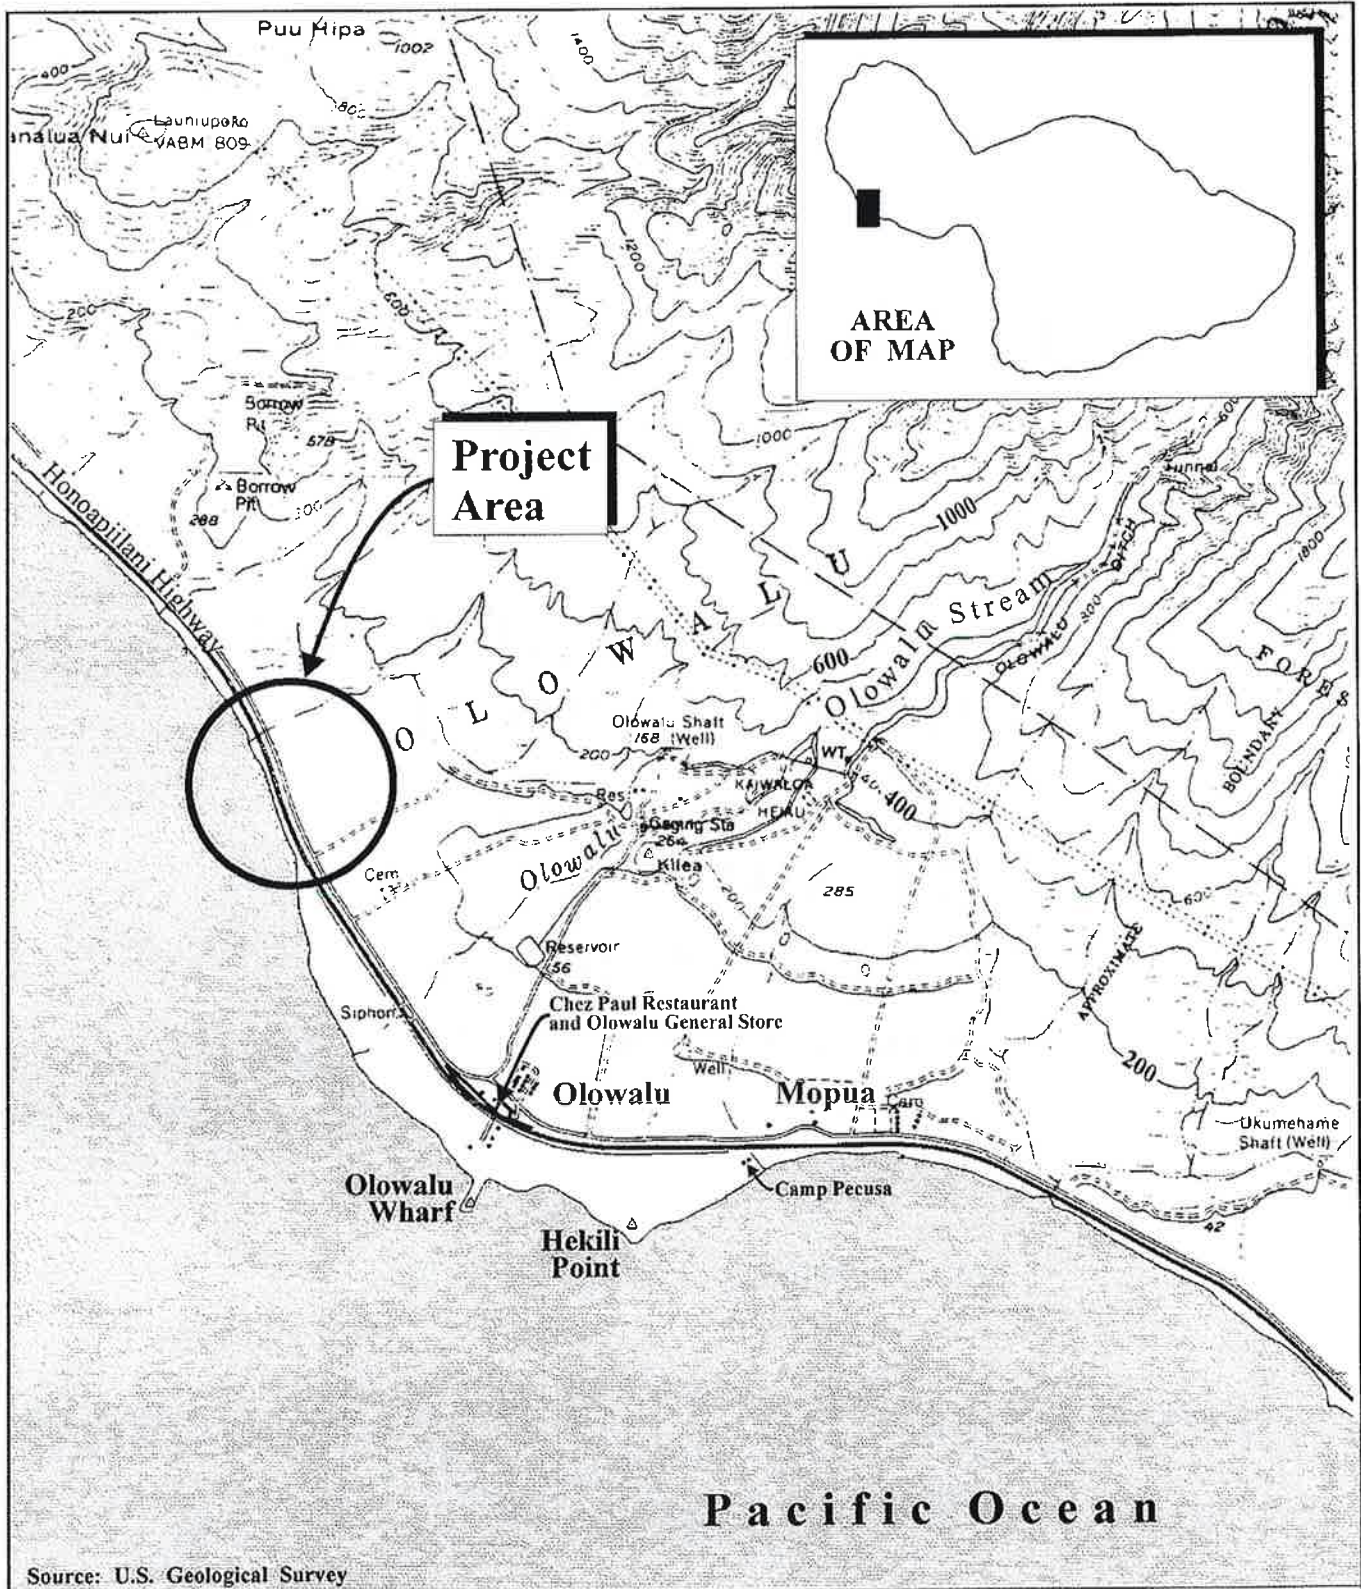

Source: U.S. Geological Survey

Figure 1 Proposed Honoapiilani Highway
Shoreline Protection
Regional Location Map



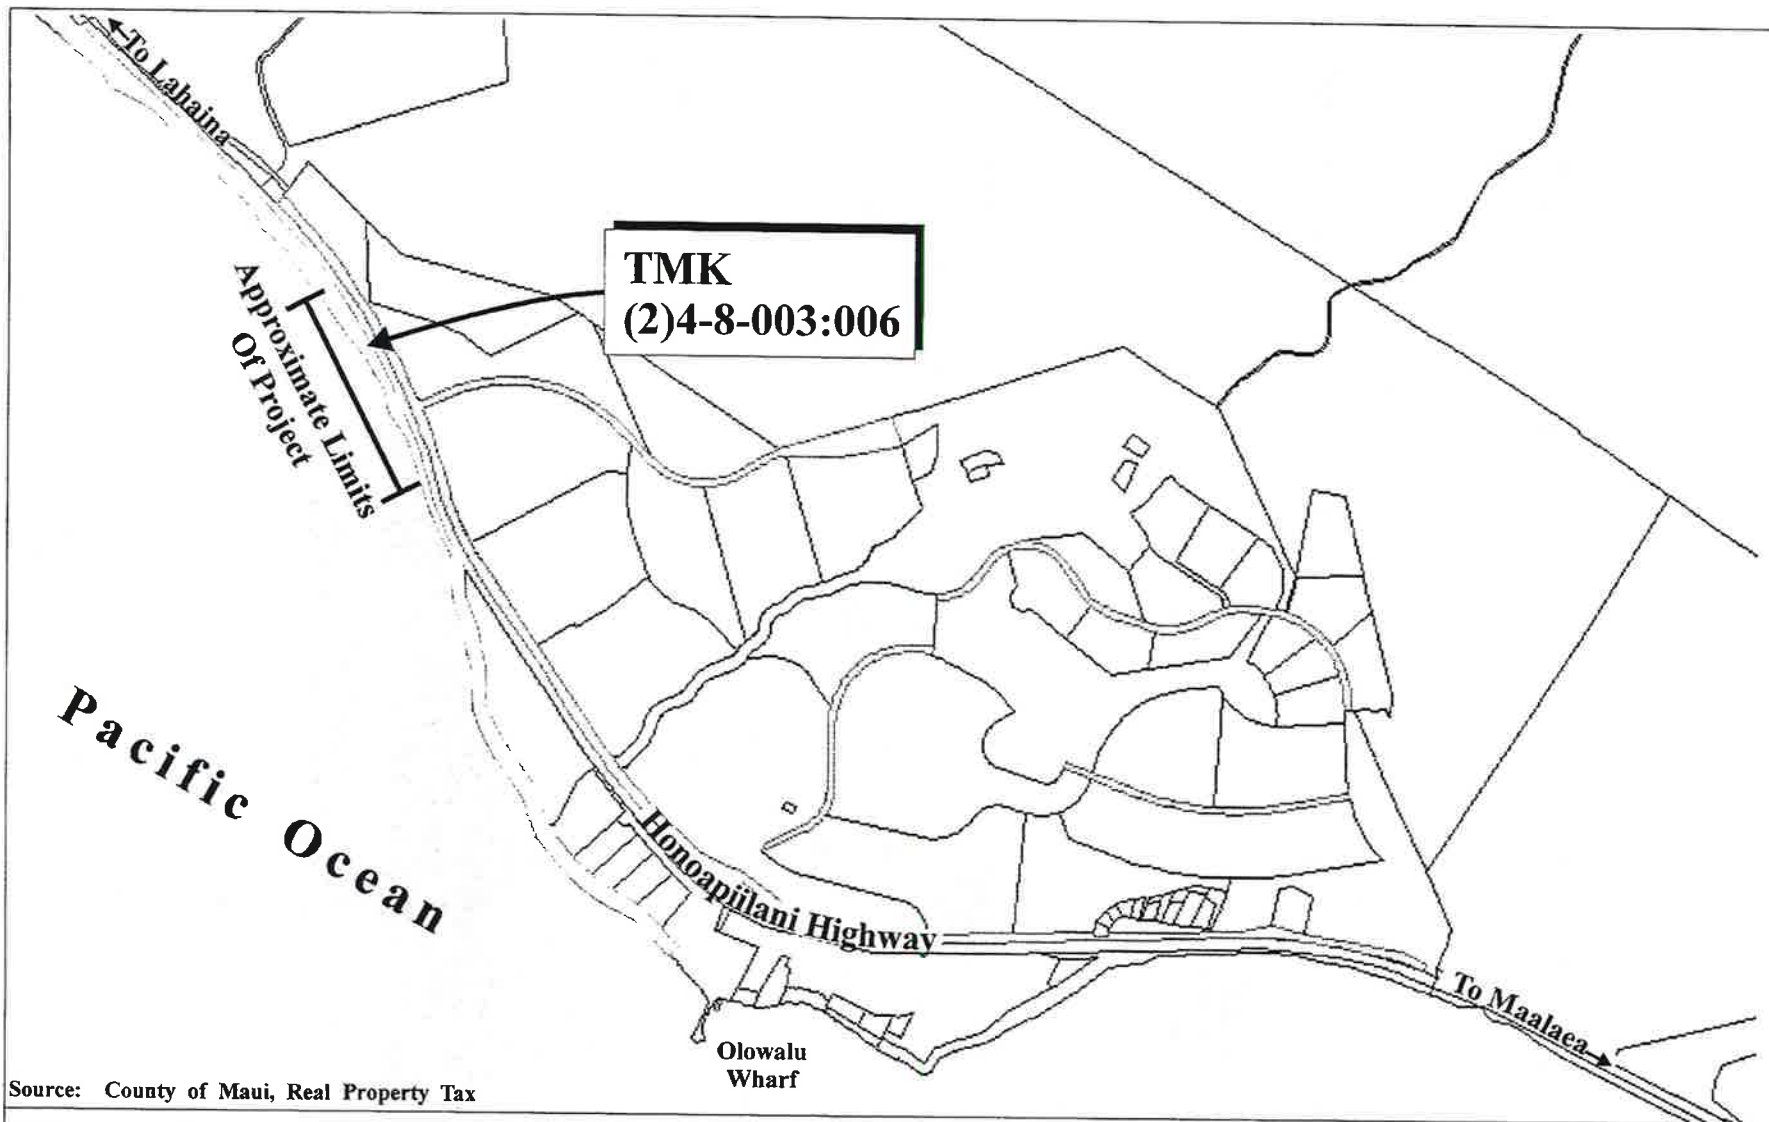

Source: County of Maui, Real Property Tax

Figure 2



Proposed Honoapiilani Highway
Shoreline Protection
Site Location Map

NOT TO SCALE

Prepared for: State of Hawaii, Department of Transportation



**Photo No. 1. View of project area, facing east;
Pacific Ocean in foreground, Olowalu located on right.**

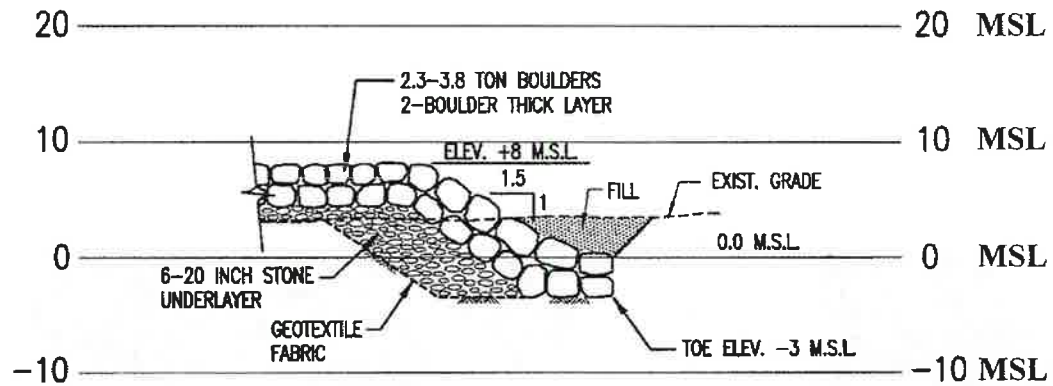


**Photo No. 2. View of project area facing west. Agricultural and vacant lands
in foreground. Olowalu located on left.**


Source: Sato & Associates, Inc.

Figure 3 Proposed Honoapiilani Highway Shoreline Protection Aerial Photograph of Project Area

Prepared for: State of Hawaii, Department of Transportation



End Section

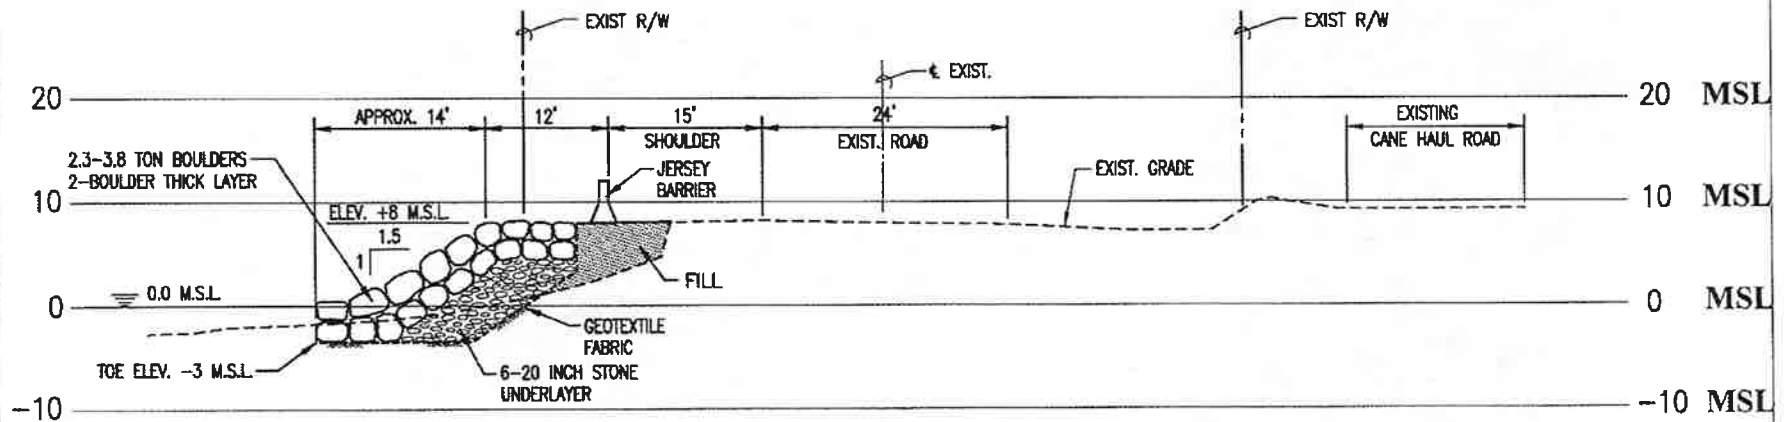

Typical Section

Source: Sato & Associates, Inc.

Figure 5

**Proposed Honoapiilani Highway
Shoreline Protection
End and Typical Sections**

NOT TO SCALE

Prepared for: State of Hawaii, Department of Transportation

SATO\Olowalu Erosion\FEA Figures\Typical and End Sections



Photo No. 1. View of Shoreline Facing South

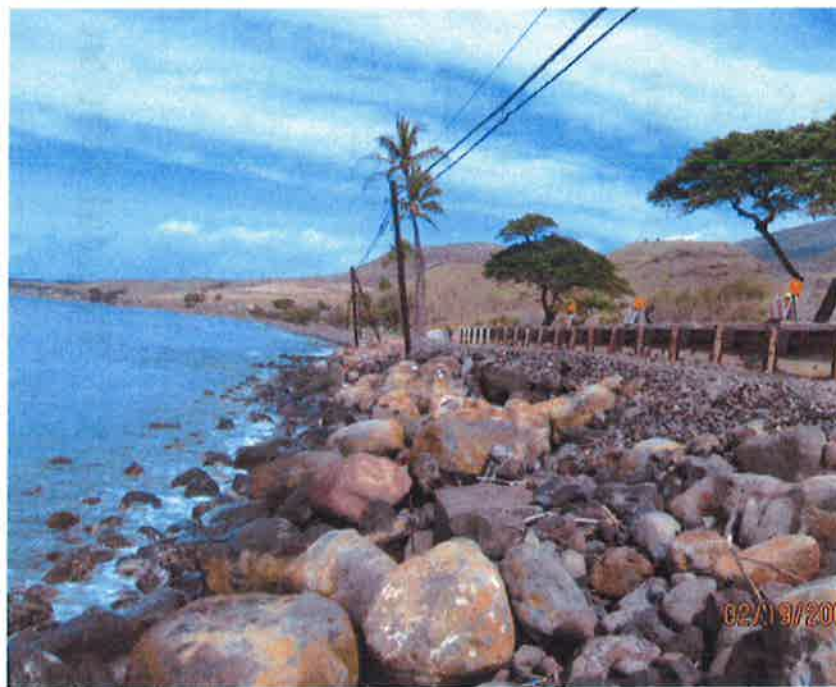


Photo No. 2. View of Shoreline Facing North

Source: Munckiyo & Hiraga, Inc.

Figure 7 Proposed Honoapiilani Highway Shoreline Protection Site Photos

Prepared for: State of Hawaii, Department of Transportation