

NEIL ABERCROMBIE
GOVERNOR



STATE OF HAWAII
DEPARTMENT OF TRANSPORTATION
869 PUNCHBOWL STREET
HONOLULU, HAWAII 96813-5097

FORD N. FUCHIGAMI
INTERIM DIRECTOR

Deputy Directors
RANDY GRUNE
AUDREY HIDANO
JADINE URASAKI
ROSS HIGASHI

IN REPLY REFER TO:

Board of Land and
Natural Resources
State of Hawaii
Honolulu, Hawaii

ISSUANCE OF A REVOCABLE PERMIT FOR AIRCRAFT PARKING
MCBRIDE, KIRK W., REWICK, KENNETH E., AND SCOTT JR., ROBERT M.
HONOLULU INTERNATIONAL AIRPORT
TAX MAP KEY: (1) 1-1-76: PORTION OF 23 OAHU

REQUEST:

Issuance of a Revocable Permit for Aircraft Parking (parking permit) to
Kirk W. McBride, Kenneth E. Rewick, and Robert M. Scott Jr. at the Honolulu
International Airport.

LEGAL REFERENCE:

Section 171-55, Hawaii Revised Statutes

APPLICANT:

Kirk W. McBride, Kenneth E. Rewick, and Robert M. Scott Jr., whose post office
address is P.O. Box 29770, Honolulu, Hawaii 96820

LOCATION AND TAX MAP KEY:

A portion of Honolulu International Airport, identified as the South Ramp,
Tax Map Key: (1) 1-1-76: portion of 23

AREA:

Area/Space No. 423-189J, containing an area of approximately 1,305 square feet, as
shown and delineated on the attached map labeled Exhibit "A".

ITEM M-3

BLNR – ISSUANCE OF A REVOCABLE PERMIT FOR PARKING
TO MCBRIDE, REWICK, AND SCOTT

Page 2

ZONING:

State Land Use District: Urban
City and County of Honolulu LUO: Industrial (I-2)

LAND TITLE STATUS:

Non-ceded - Section 5(a) lands of the Hawaii Admission Act
DHHL 30% entitlement lands pursuant to Hawaii Admission Act YES ___ NO X

CURRENT USE STATUS:

Land presently encumbered by Governor's Executive Order No. 3201, dated June 8, 1983, setting aside 3,152.177 acres designated as Honolulu International Airport under the control and management of the State of Hawaii, Department of Transportation, Airports Division for Airport Purposes.

CHARACTER OF USE:

Aircraft Tie-down

COMMENCEMENT DATE:

April 1, 2014

MONTHLY RENTAL:

\$96.00

SECURITY DEPOSIT:

\$288.00

DCCA VERIFICATION:

Not Applicable

CHAPTER 343, HRS - ENVIRONMENTAL ASSESSMENT:

Pursuant to Section 11-200-8(a), Environmental Impact Statement Rules of the Department of Health, State of Hawaii, this disposition is exempt from requirements regarding preparation of an environmental assessment, negative declaration, or

BLNR – ISSUANCE OF A REVOCABLE PERMIT FOR PARKING
TO MCBRIDE, REWICK, AND SCOTT

Page 3

environmental impact statement as required by Chapter 343, Hawaii Revised Statutes, as amended, relating to Environmental Impact Statements, because the proposed action falls within Exemption Class #1, Comprehensive Exemption List for the State of Hawaii, Department of Transportation, dated November 15, 2000, as approved by the Environmental Quality Council. Exemption Class #1 covers operations, repairs, or maintenance of existing structures, facilities, equipment, or topographical features involving negligible or no expansion or change of use beyond that previously existing.

REMARKS:

In accordance with Section 171-55, HRS, relating to Permits, the Department of Transportation has no objections to the issuance of a month-to-month parking permit to Kirk W. McBride, Kenneth E. Rewick, and Robert M. Scott Jr. at Honolulu International Airport.

RECOMMENDATION:


That the Board authorize the Department of Transportation to issue a month-to-month parking permit to Kirk W. McBride, Kenneth E. Rewick, and Robert M. Scott Jr., subject to: (1) terms and conditions herein outlined, which are by reference incorporated herein; and (2) such additional terms and conditions as may be prescribed by the Director of Transportation to best serve the interests of the State.

Respectfully submitted,




FORD N. FUCHIGAMI
Interim Director of Transportation

APPROVED FOR SUBMITTAL:

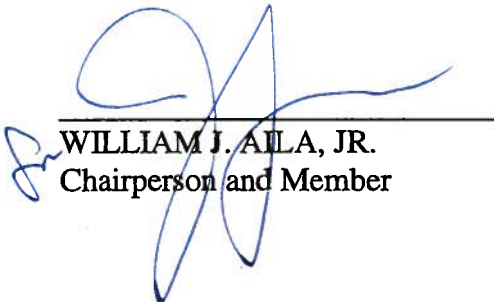


WILLIAM J. AILA, JR.
Chairperson and Member

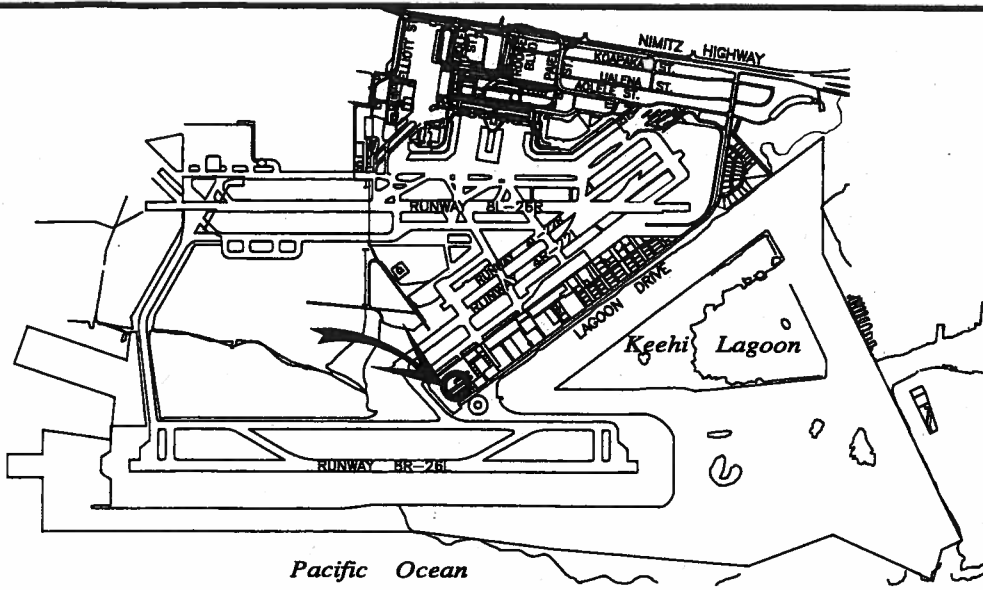

Pacific Ocean

LOCATION PLAN

5000:1

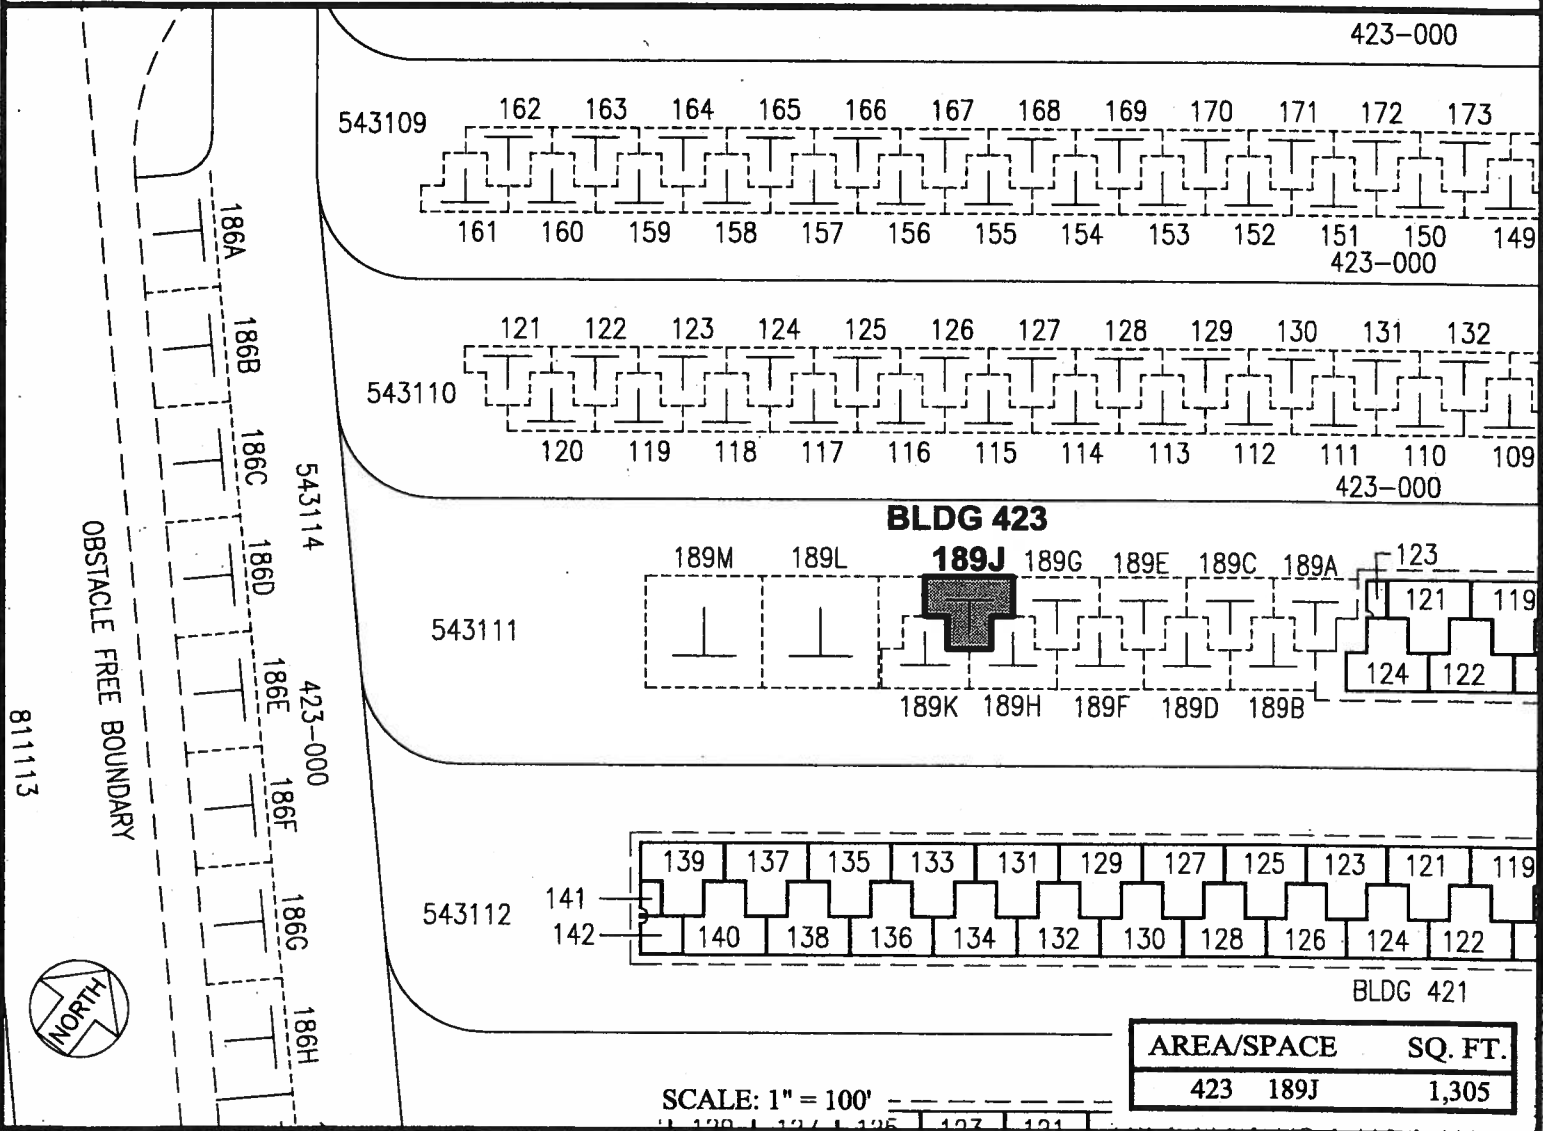

BLDG 423

AREA/SPACE	SQ. FT.
423 189J	1,305

SCALE: 1" = 100'

DATE : EXHIBIT: **A**



Airports Division

**TIE-DOWN
SOUTH RAMP**

423189J

PLAT 45

HONOLULU INTERNATIONAL AIRPORT

N:\AIRPORTS\HNL_HONOLULU\CAD\PM\HNL_423189J-01.DWG