

DAVID Y. IGE  
GOVERNOR



STATE OF HAWAII  
DEPARTMENT OF TRANSPORTATION  
869 PUNCHBOWL STREET  
HONOLULU, HAWAII 96813-5097

FORD N. FUCHIGAMI  
DIRECTOR

Deputy Directors  
JADE T. BUTAY  
ROSS M. HIGASHI  
EDWIN H. SNIFFEN  
DARRELL T. YOUNG

IN REPLY REFER TO:

Board of Land and  
Natural Resources  
State of Hawaii  
Honolulu, Hawaii

ISSUANCE OF A REVOCABLE PERMIT FOR A T-HANGAR  
JAMES READ  
LIHUE AIRPORT  
TAX MAP KEY: (4) 3-5-01: PORTION OF 8

KAUAI

APPLICANT:

James Read (JR), an individual person, whose address is 5869 Kini Place, Kapaa, Hawaii, 96746

LEGAL REFERENCE:

Subsection 171-11 and 171-55, Hawaii Revised Statutes

LOCATION AND TAX MAP KEY:

Portion of Lihue Airport, Lihue, Island of Kauai, identified by  
Tax Map Key: 4<sup>th</sup> Division, 3-5-01: Portion of 8

AREA:

Space No. 411-108, containing an area of approximately 1,090 square feet delineated on the attached map labeled Exhibit "A"

ZONING:

State Land Use: Urban  
County: Industrial (IG-STP)

LAND TITLE STATUS:

Section 5(a), Hawaii Admissions Act: Non-Ceded  
DHHL, 30% entitlement lands Yes  No

**ITEM M-16**

CURRENT USE STATUS:

Airport purposes

CHARACTER OF USE:

T-Hangar

COMMENCEMENT DATE:

Upon complete execution of the revocable permit

MONTHLY RENTAL:

\$649.50

SECURITY DEPOSIT:

\$1,948.50

HOLDOVER TENANCY:

\$21.65

DCCA VERIFICATION:

Place of business registration confirmed:	Not applicable
Registered business name confirmed:	Not applicable
Good standing confirmed:	Not applicable

CHAPTER 343, HRS - ENVIRONMENTAL ASSESSMENT:

Pursuant to Section 11-200-8(a), Environmental Impact Statement Rules of the Department of Health, State of Hawaii, this disposition is exempt from requirements regarding preparation of an environmental assessment, negative declaration, or environmental impact statement as required by Chapter 343, Hawaii Revised Statutes, as amended, relating to Environmental Impact Statements, because the proposed action falls within Exemption Class #1, Comprehensive Exemption List for the State of Hawaii, Department of Transportation, dated November 15, 2000, as approved by the Environmental Quality Council. Exemption Class #1 covers operations, repairs, or maintenance of existing structures, facilities, equipment, or topographical features involving negligible or no expansion or change of use beyond that previously existing.

BLNR – ISSUANCE OF A REVOCABLE PERMIT FOR A T-HANGAR  
JAMES READ  
Page 3

REMARKS:

The DOT has no objections to JR's request and therefore, in accordance with Sections 171-11 and 171-55, HRS, relating to Public Purposes and Permits respectively, the DOT proposes to issue a month-to-month revocable permit to JR, Space No. 411-108 for a T-Hangar at LIH.

RECOMMENDATION:

That the Board authorizes the Department of Transportation to issue a revocable permit to JR, subject to: (1) terms and conditions herein outlined, which are by reference incorporated herein; (2) such other terms and conditions as may be prescribed by the Director of Transportation to best serve the interests of the State.

Respectfully submitted,




FORD N. FUCHIGAMI  
Director of Transportation




APPROVED FOR SUBMITTAL:



SUZANNE D. CASE  
Chairperson and Member

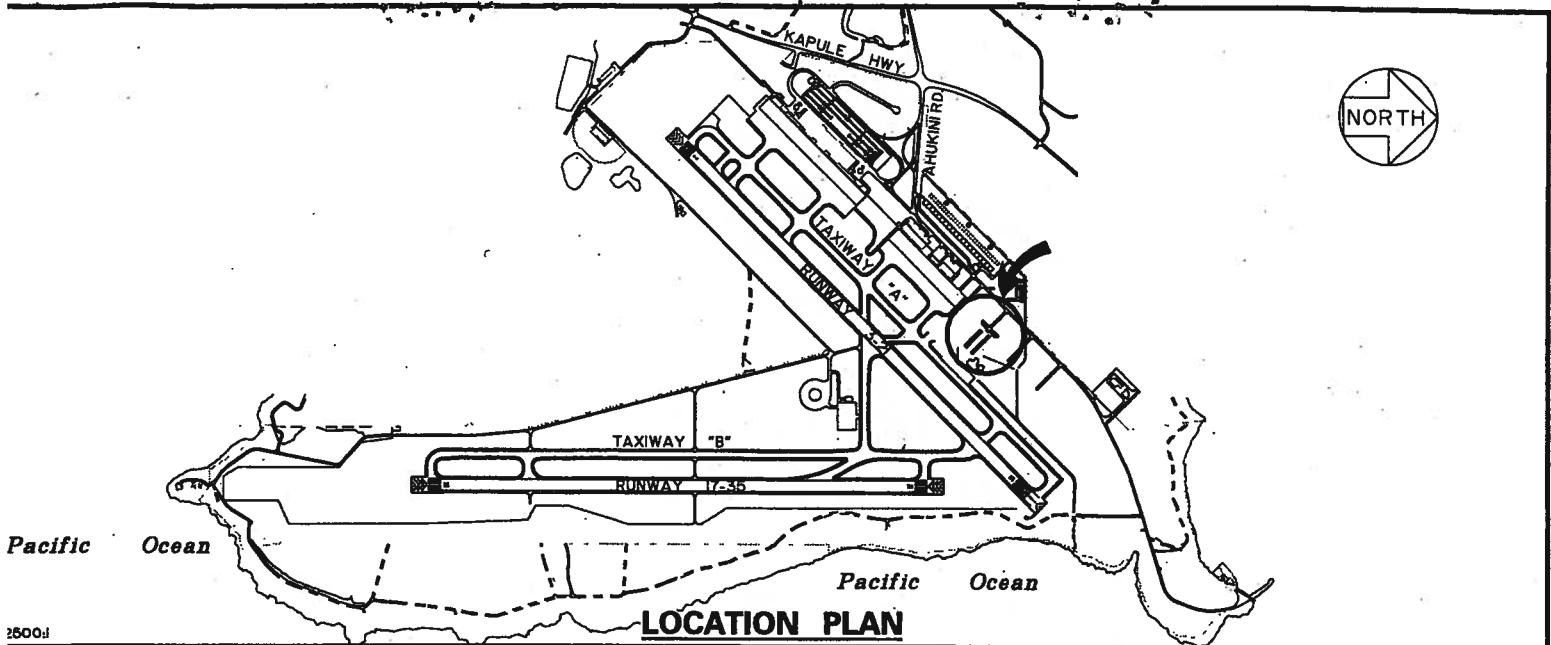

2500:1

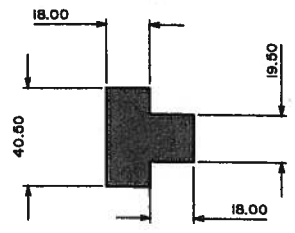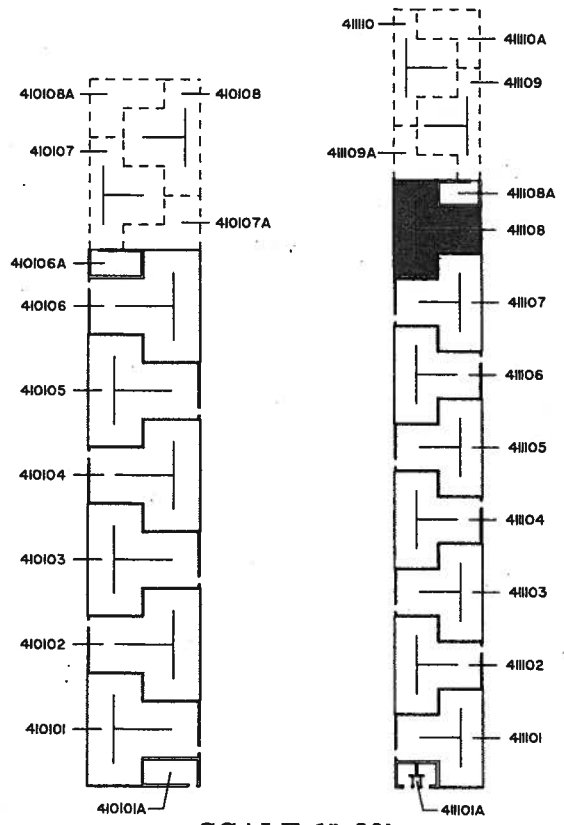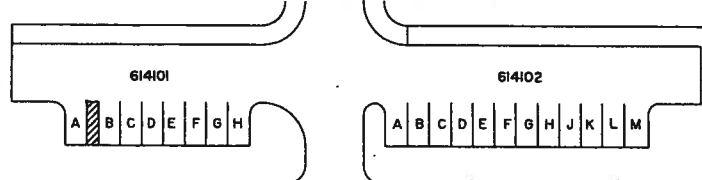

SPACE NO.	AREA SQ. FT.
411 108	1,090

SCALE: 1"=80'

DATE:

EXHIBIT: **A**

DEPARTMENT OF TRANSPORTATION  
STATE OF HAWAII  
**Airports Division**

JAMES READ

**T-HANGAR  
GENERAL AVIATION  
AREA**

**411-108  
PLAT E1**

**LIHUE AIRPORT**

\\D2191040\usr2\lih\propmgf\41108.lth