


P:\CADD\Land Projects 3\WM\Waimanalo\dwg\Life of Site (EIS) Report\Preferred Expansion Fill Plan.dwg 4-30-08 02:47:57 PM APadovani

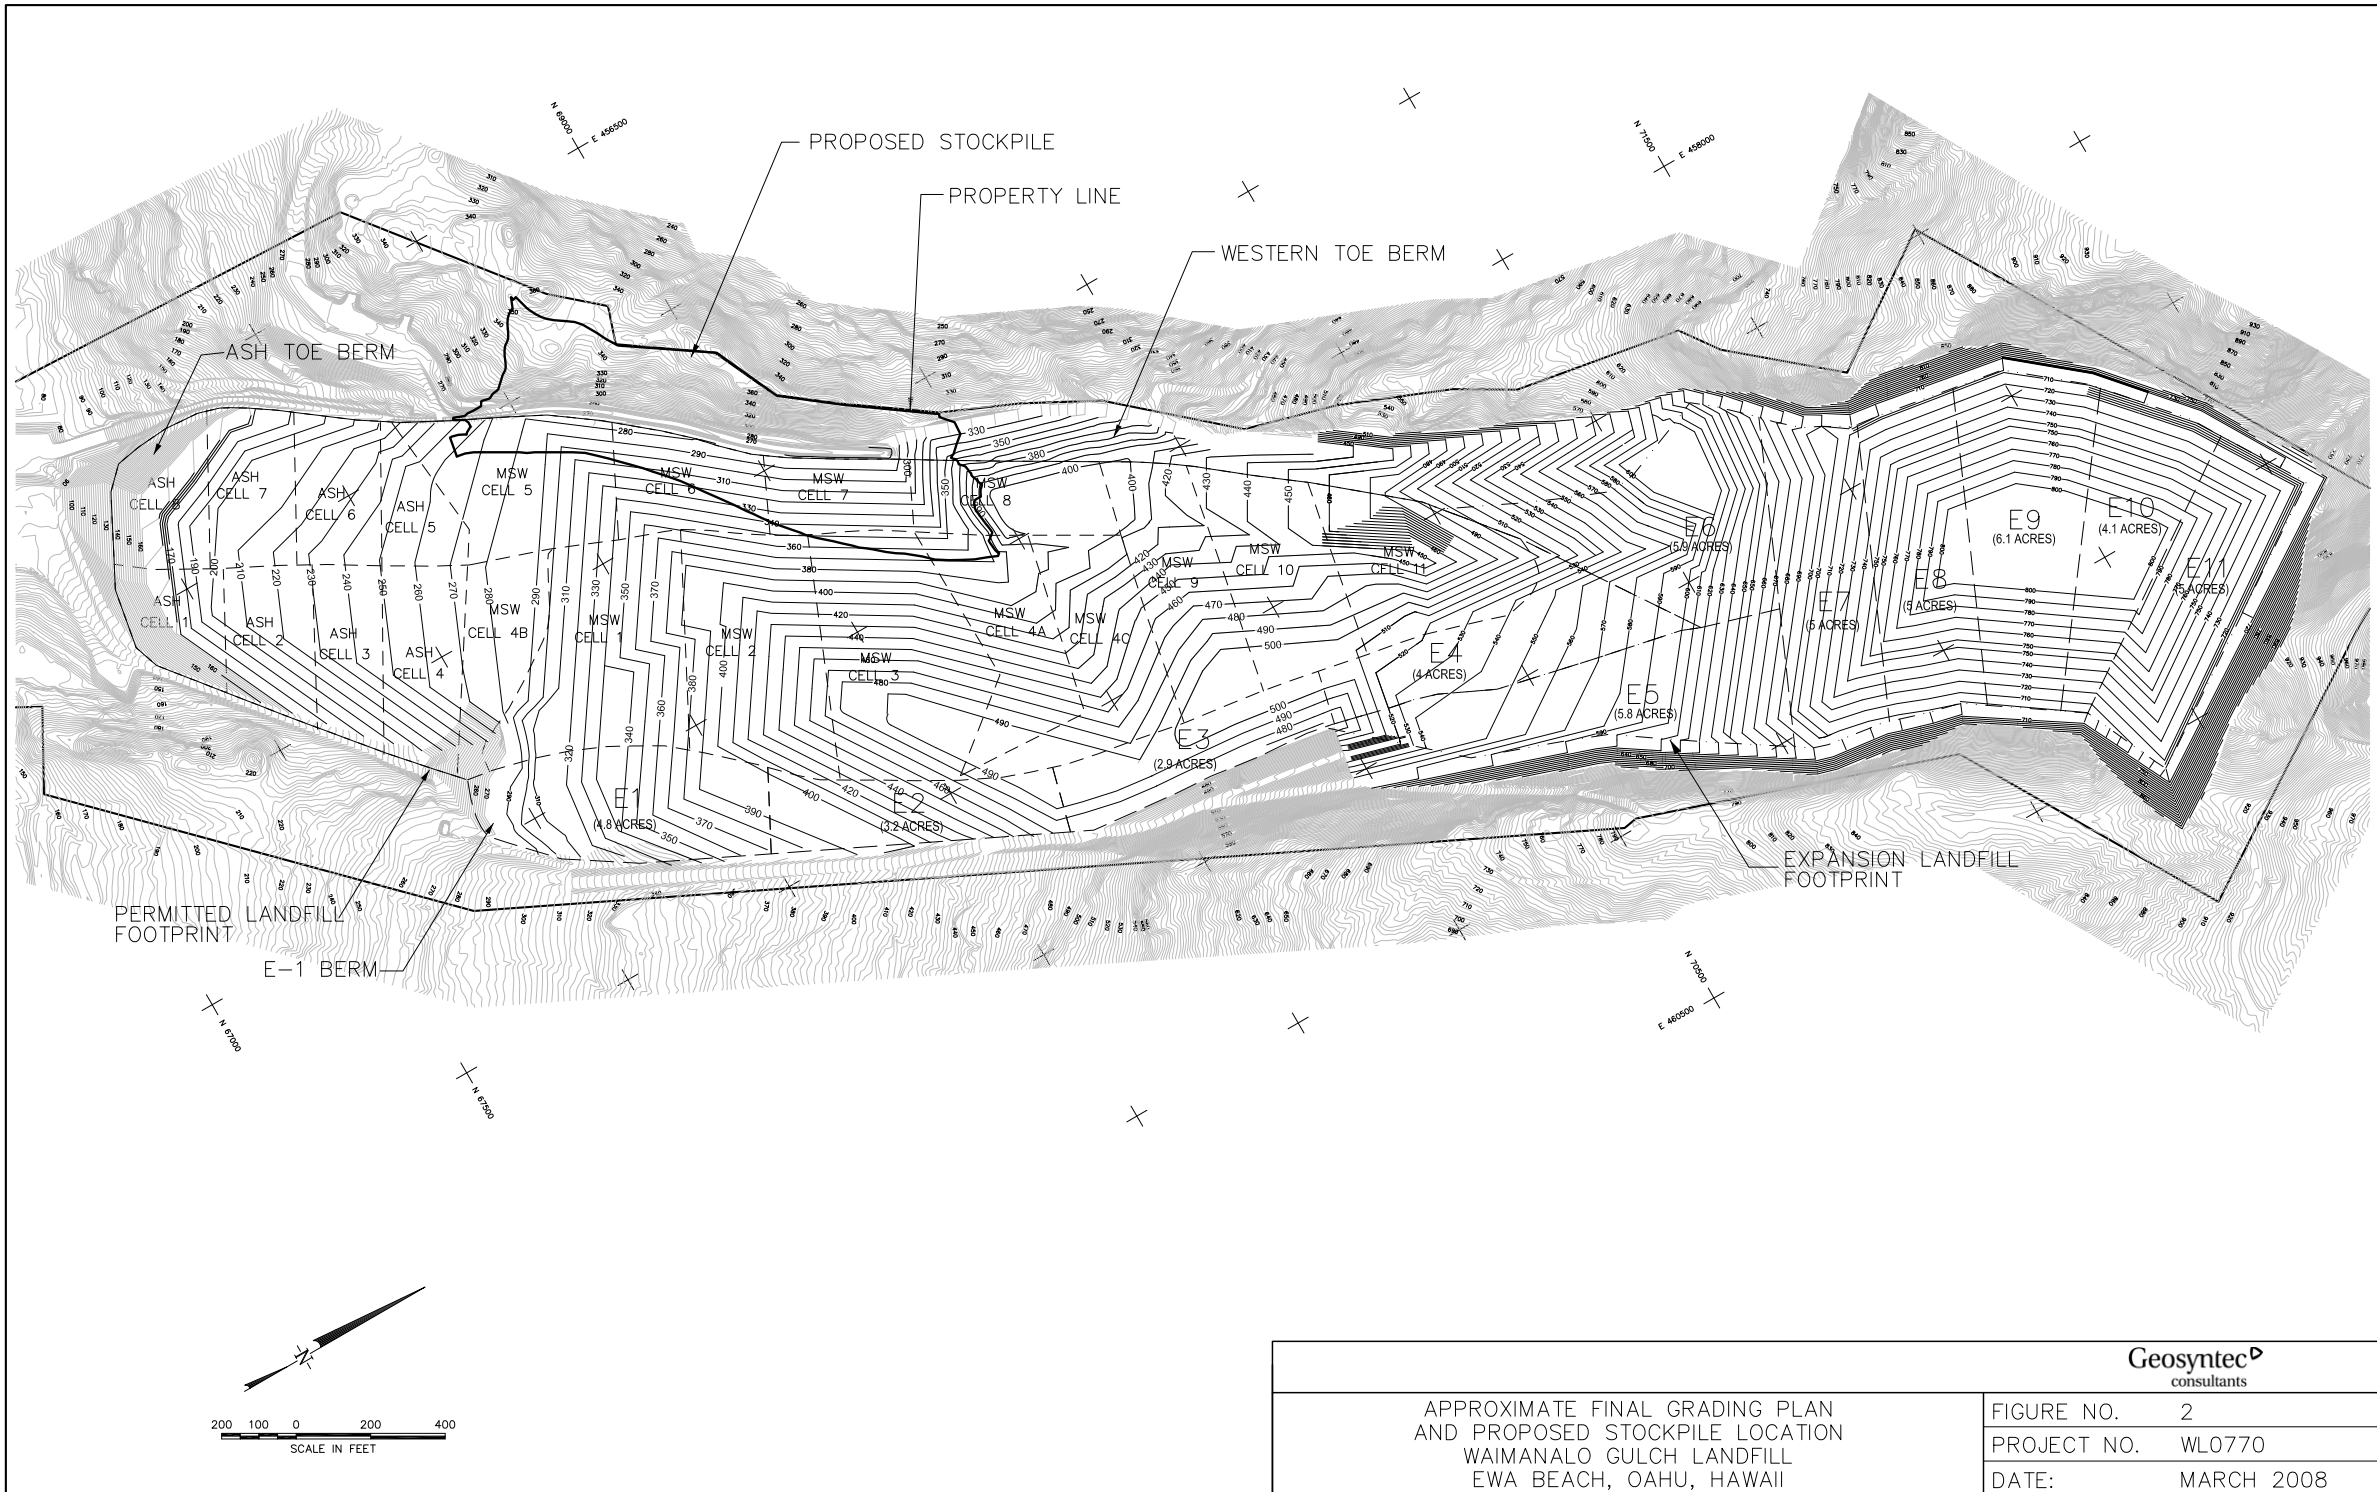

APPROXIMATE FINAL GRADING PLAN AND PROPOSED STOCKPILE LOCATION WAIMANALO GULCH LANDFILL EWA BEACH, OAHU, HAWAII		Geosyntec [®] consultants
FIGURE NO.	2	
PROJECT NO.	WL0770	
DATE:	MARCH 2008	

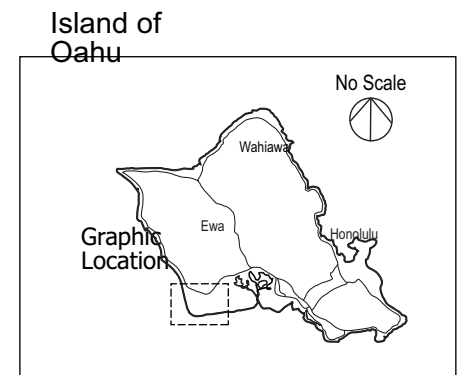


Figure 4-6
Proposed Final Grading Plan
 Waimanalo Gulch Sanitary Landfill Expansion
 Department of Environmental Services

R.M. TOWILL CORPORATION

May 2008