




PROJECT PLANS

APPENDIX

A



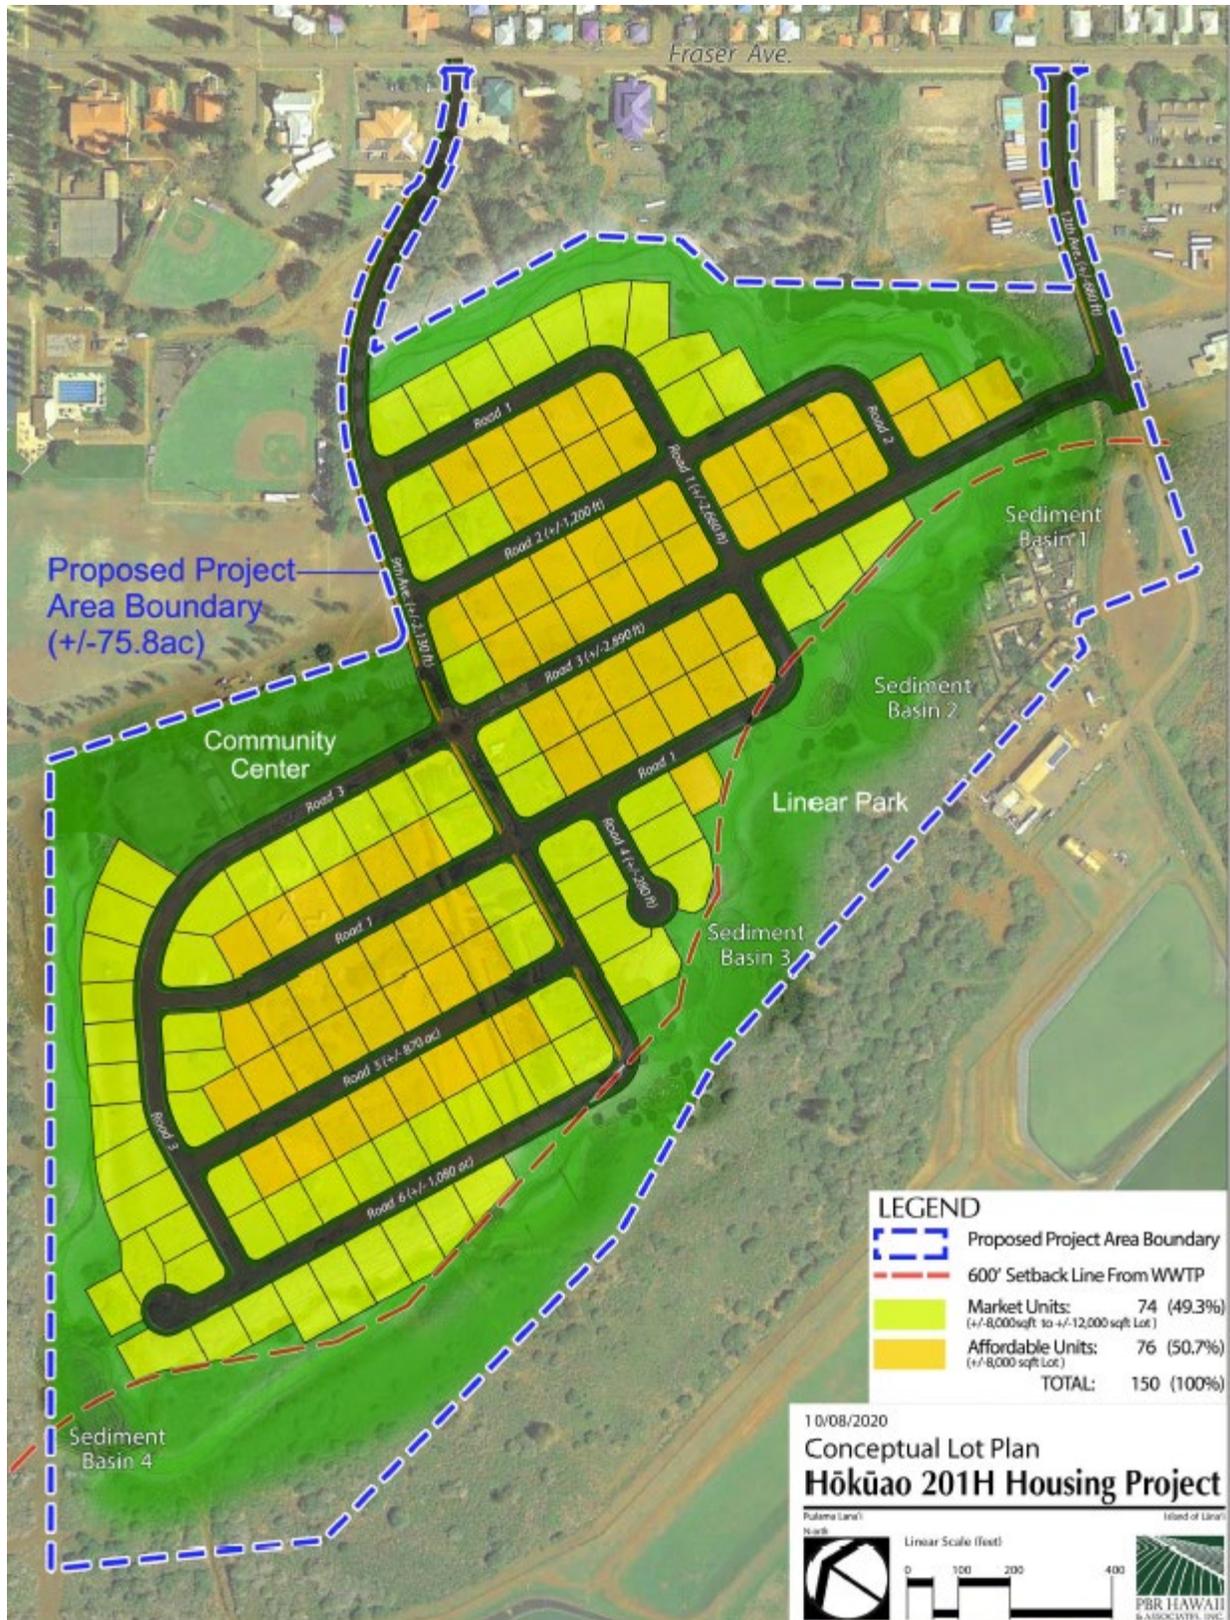

Anticipated subdivision Layout



NTS


Hokuao Homes 201H Housing

Landscape Amenities Plan

02/16/2021



2 Bedroom Home

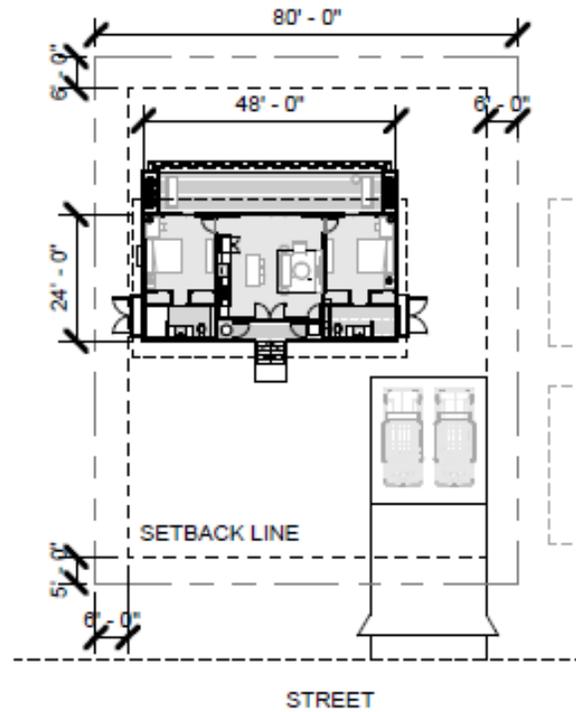

SITE PLAN
scale: 1/32" = 1'-0"



FRONT ELEVATION
scale: 1/16" = 1'-0"



SIDE ELEVATION
scale: 1/16" = 1'-0"