



PLAN - SCALE 1/4" = 1'-0"

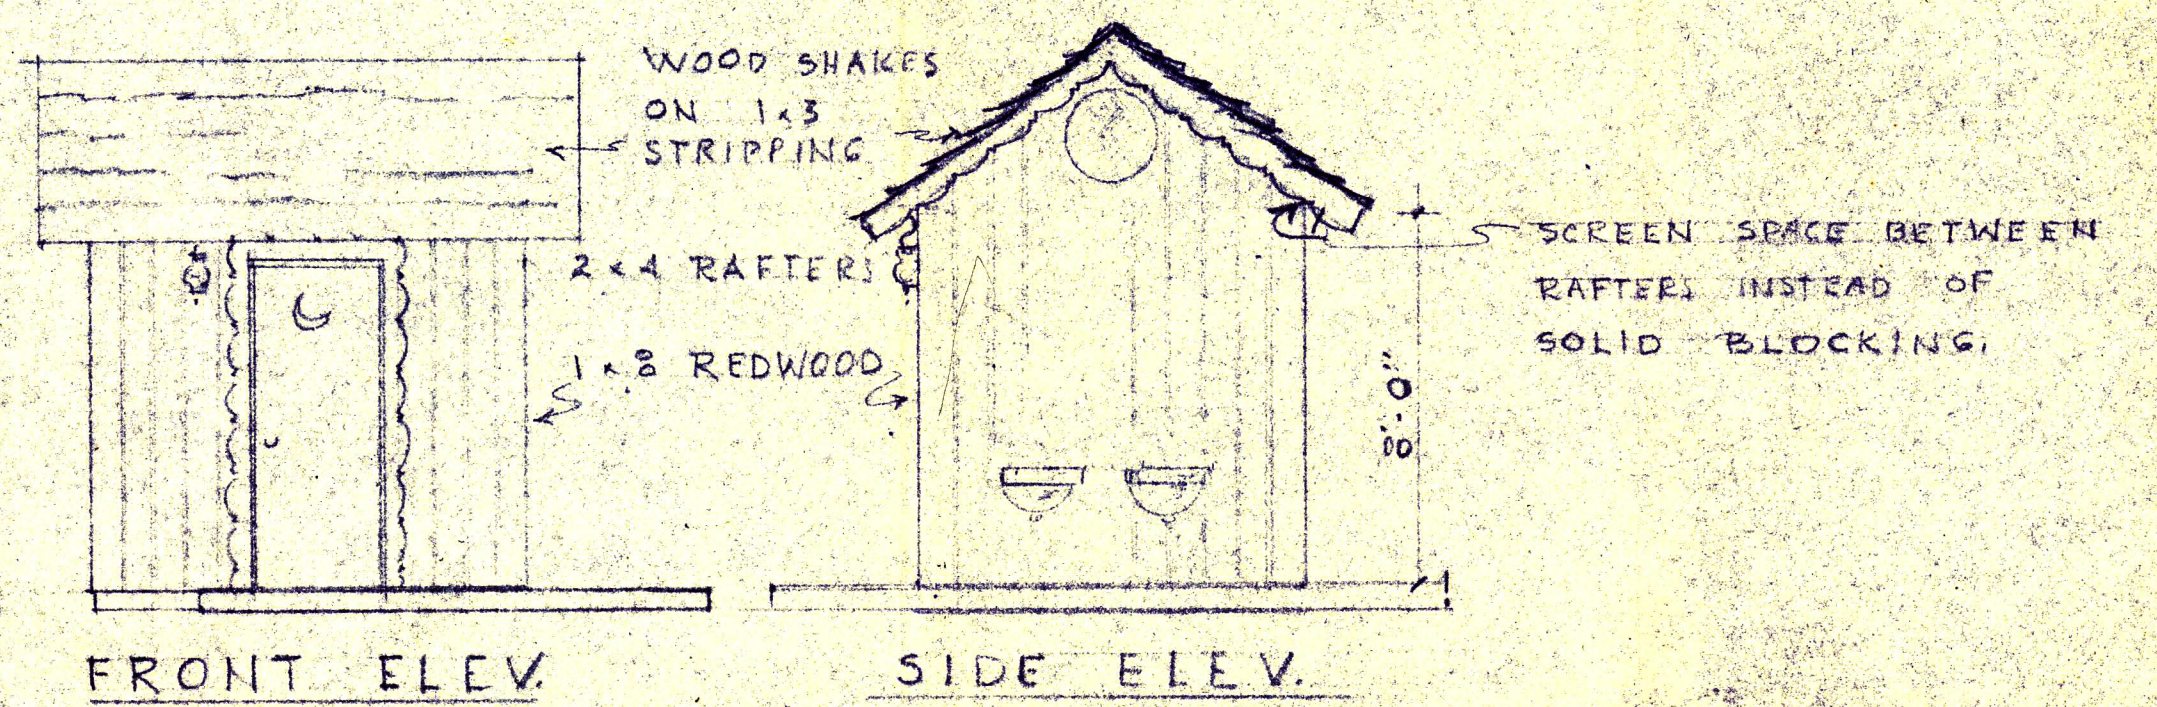


SCALE 1/4" = 1'-0"


NEW CESS POOL FOR EACH BATH

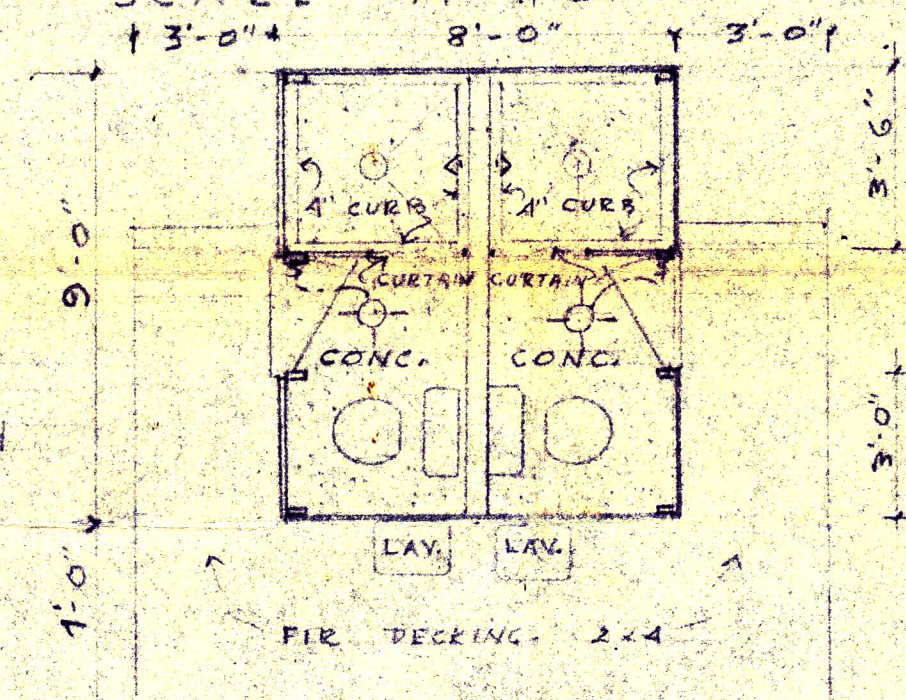

BATHROOM PLAN 1/4" = 1'-0"

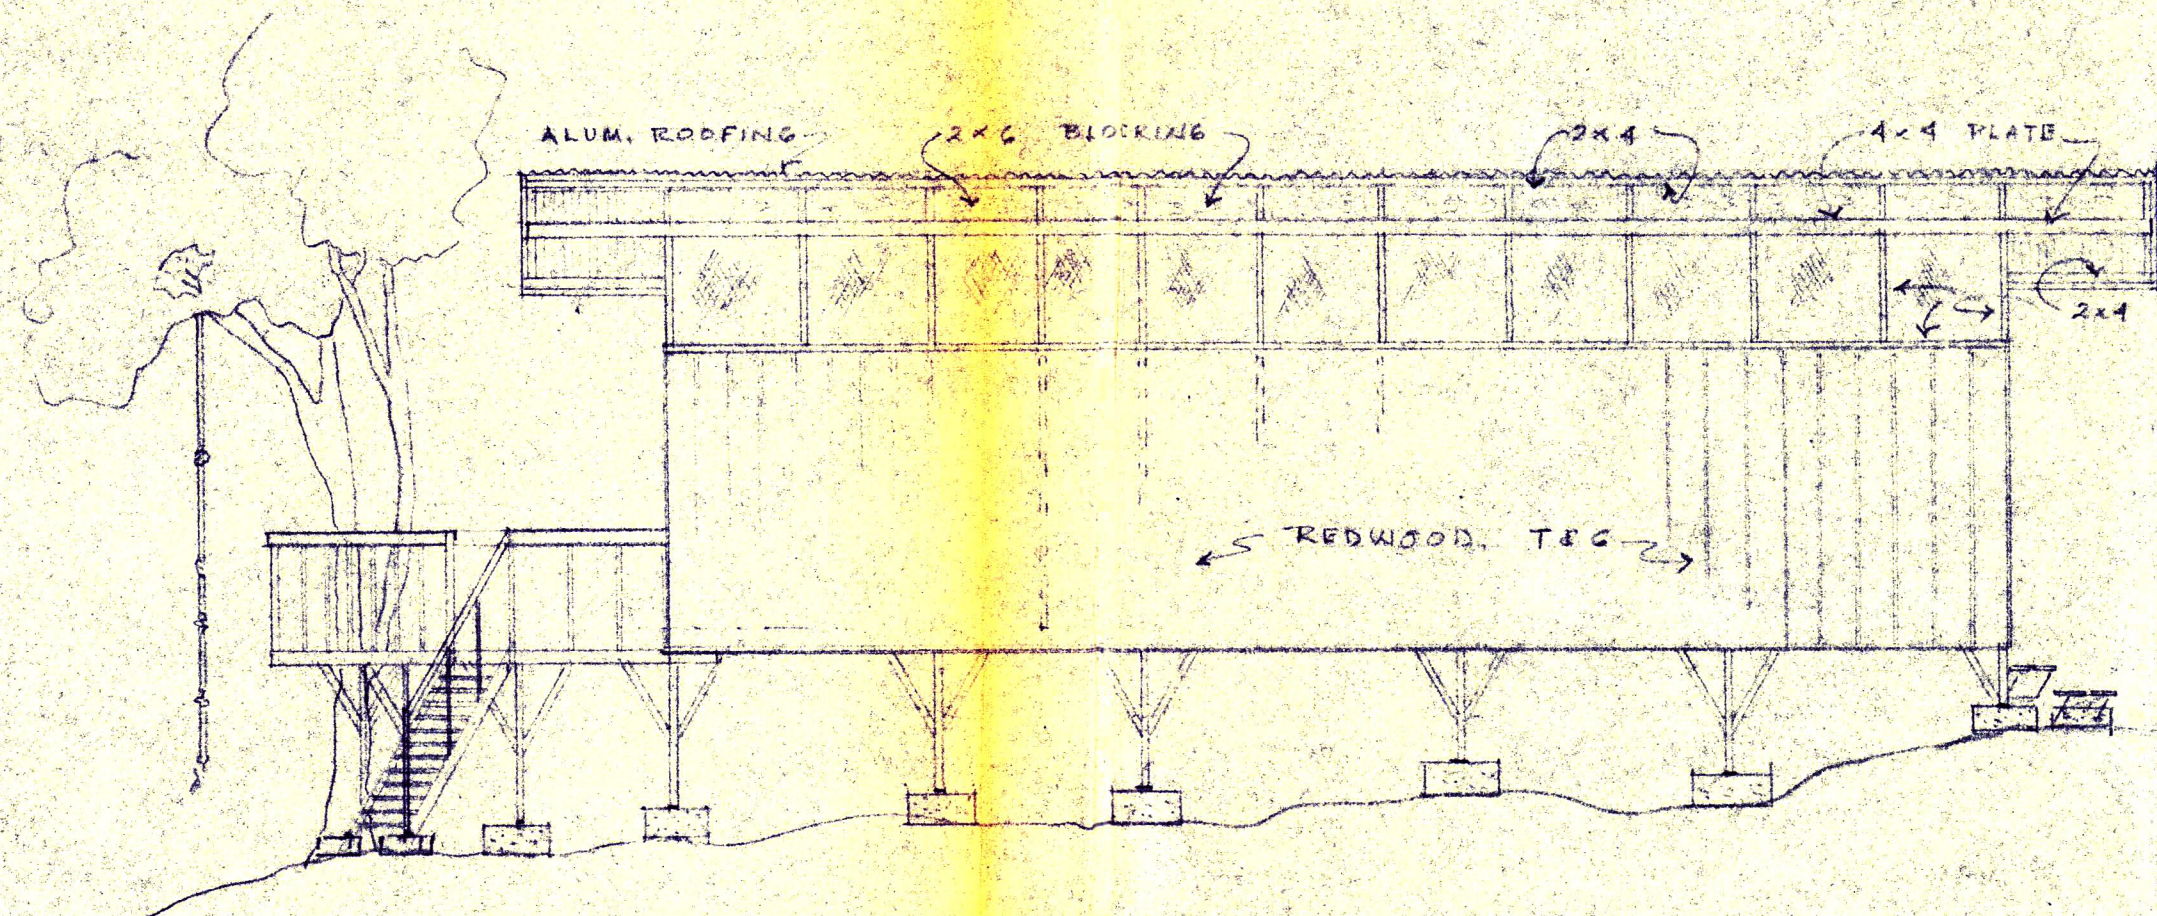

SIDE ELEVATION

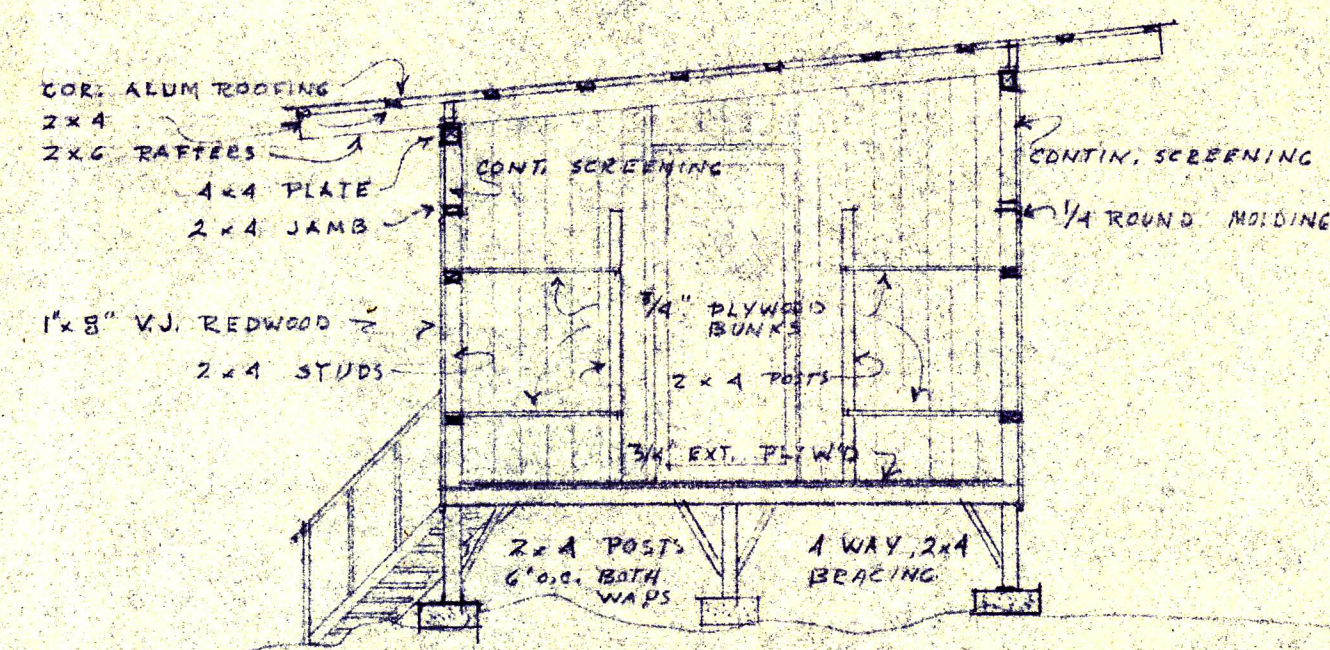

SECTION "A-A"

TIMBERLINE CAMP

PALEHUA RD, T.K. 9-2-03-29

JUNE 1964