


DIAGRAM OF HAWAIIAN COMMERCIAL & SUGAR CO. DITCH SYSTEM WITH DITCH & RESERVOIR CAPACITIES

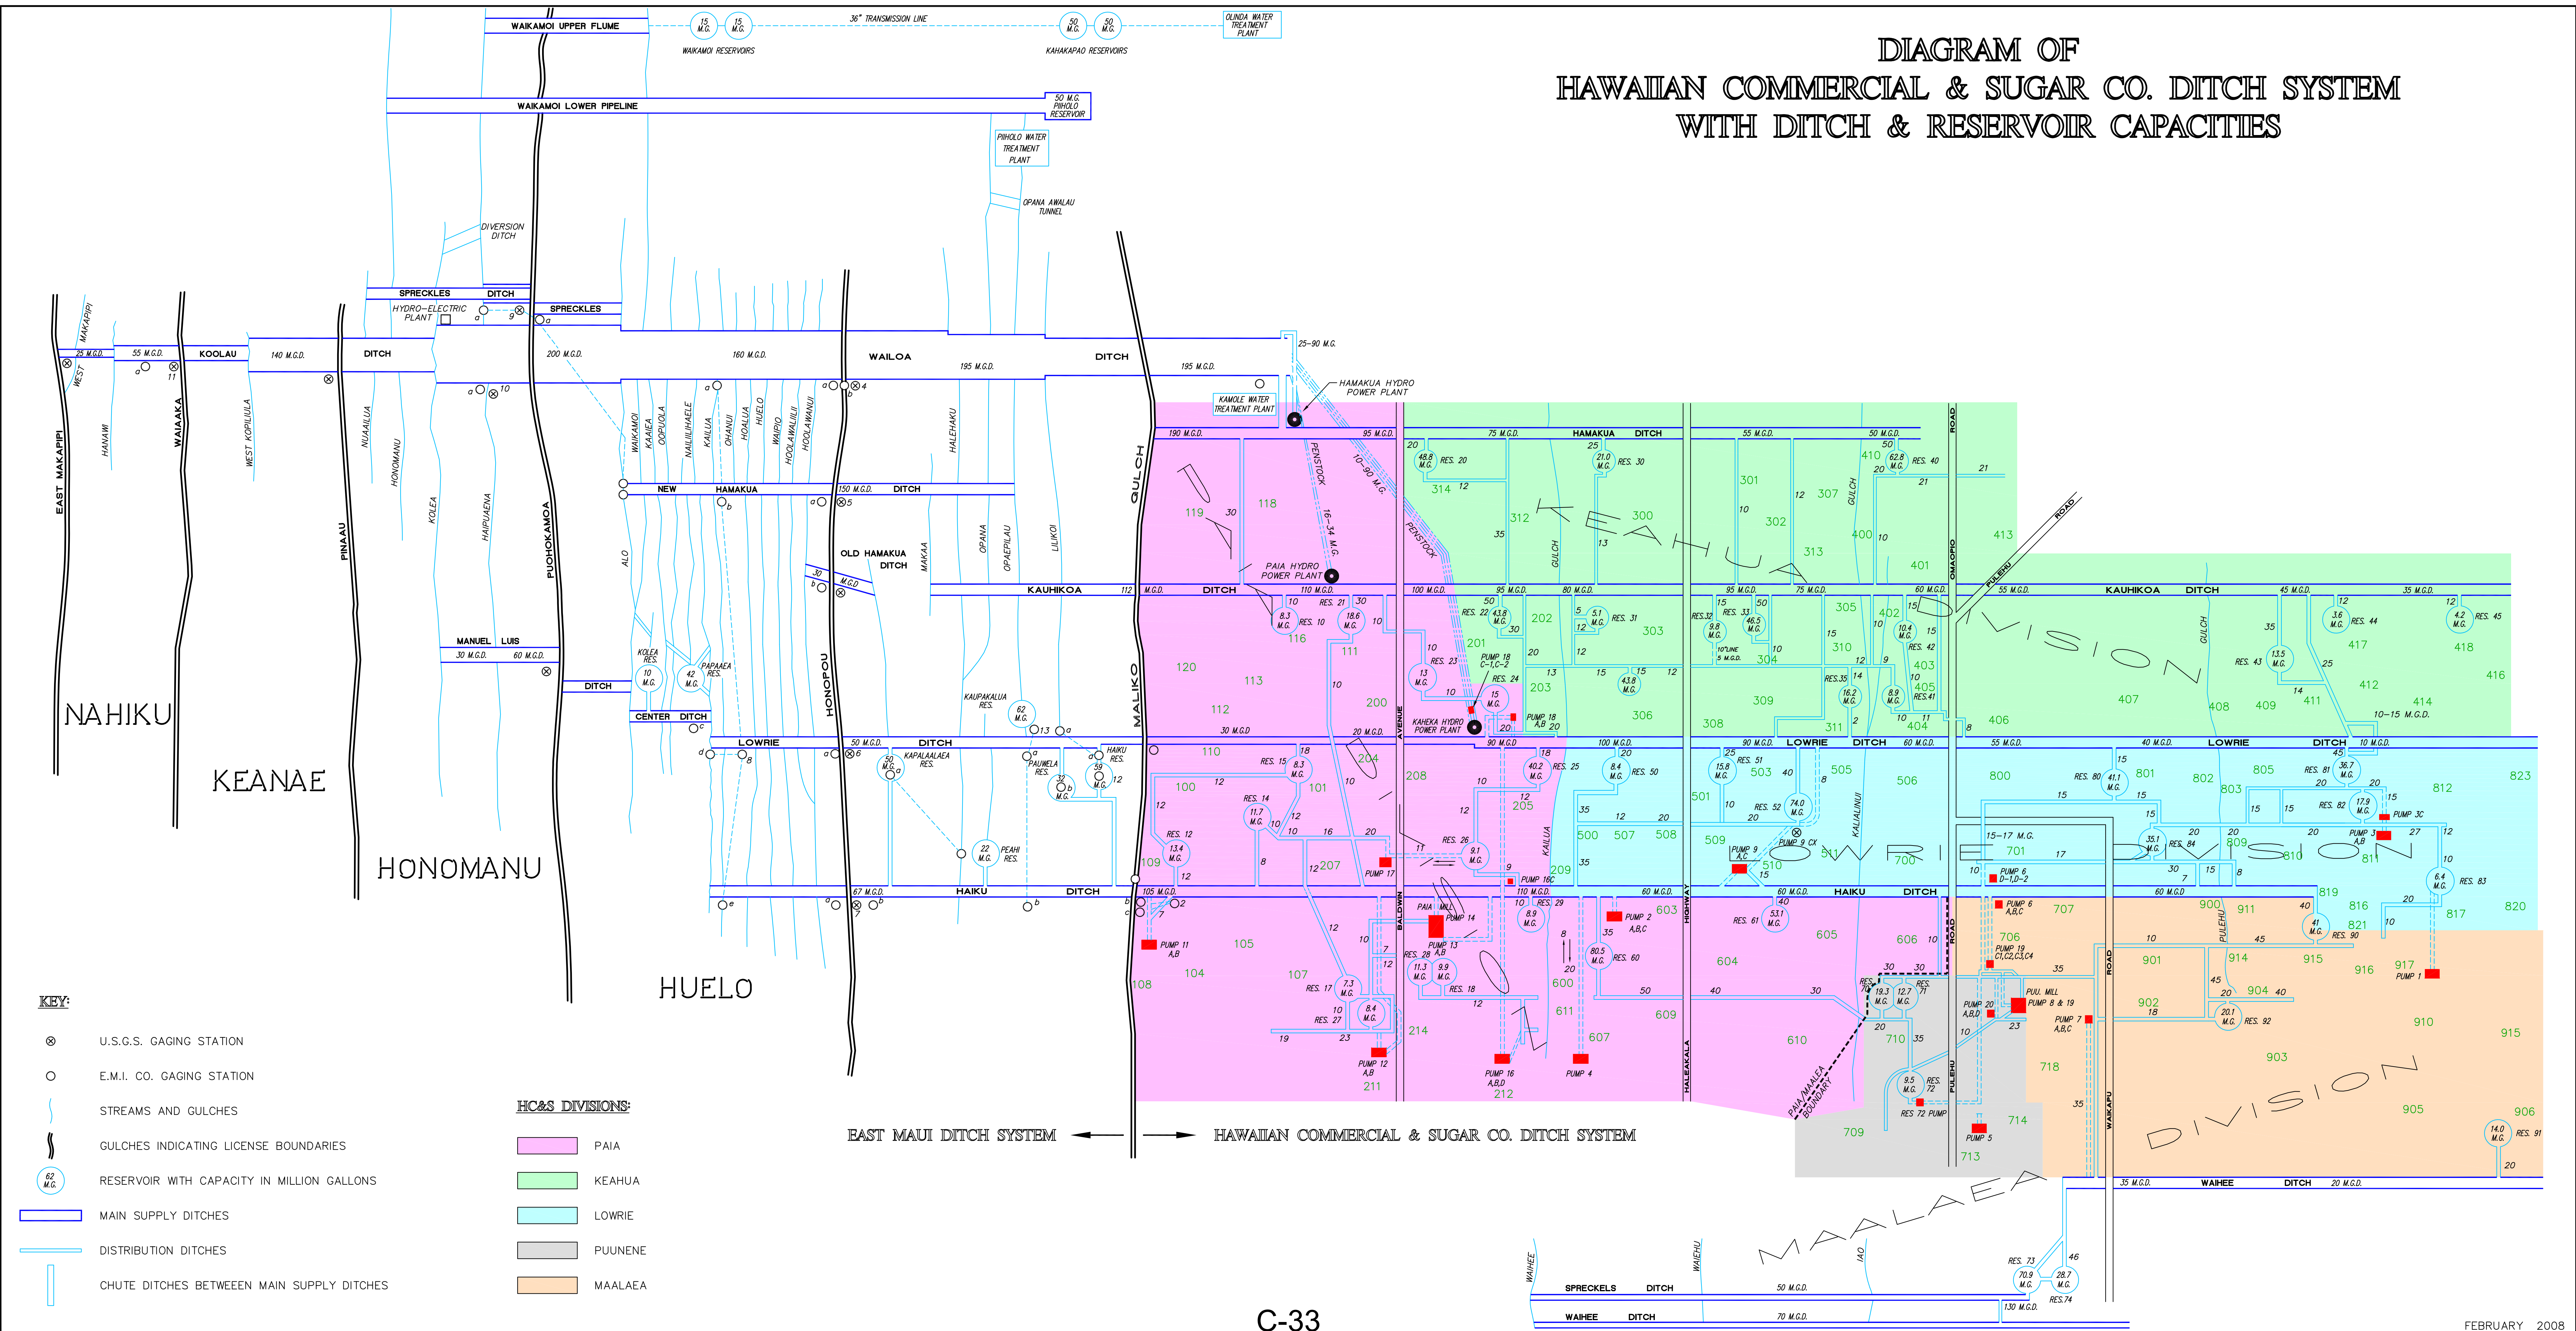

- KEY:**
- ⊗ U.S.G.S. GAGING STATION
 - E.M.I. CO. GAGING STATION
 - ~ STREAMS AND GULCHES
 - ▬ GULCHES INDICATING LICENSE BOUNDARIES
 - ⊙ RESERVOIR WITH CAPACITY IN MILLION GALLONS
 - ▬ MAIN SUPPLY DITCHES
 - ▬ DISTRIBUTION DITCHES
 - ▬ CHUTE DITCHES BETWEEN MAIN SUPPLY DITCHES

- HC&S DIVISIONS:**
- ▬ PAIA
 - ▬ KEAHUA
 - ▬ LOWRIE
 - ▬ PUUNENE
 - ▬ MAALAEA

Civil No. 19-1-0019-01 (JPC)
Defendant A&B/EMI's Exhibit AB-124
FOR IDENTIFICATION _____
RECEIVED IN EVIDENCE _____
CLERK _____