


RECEIVED
07/07/2025
10:24 am
STATE OF HAWAII
LAND USE COMMISSION

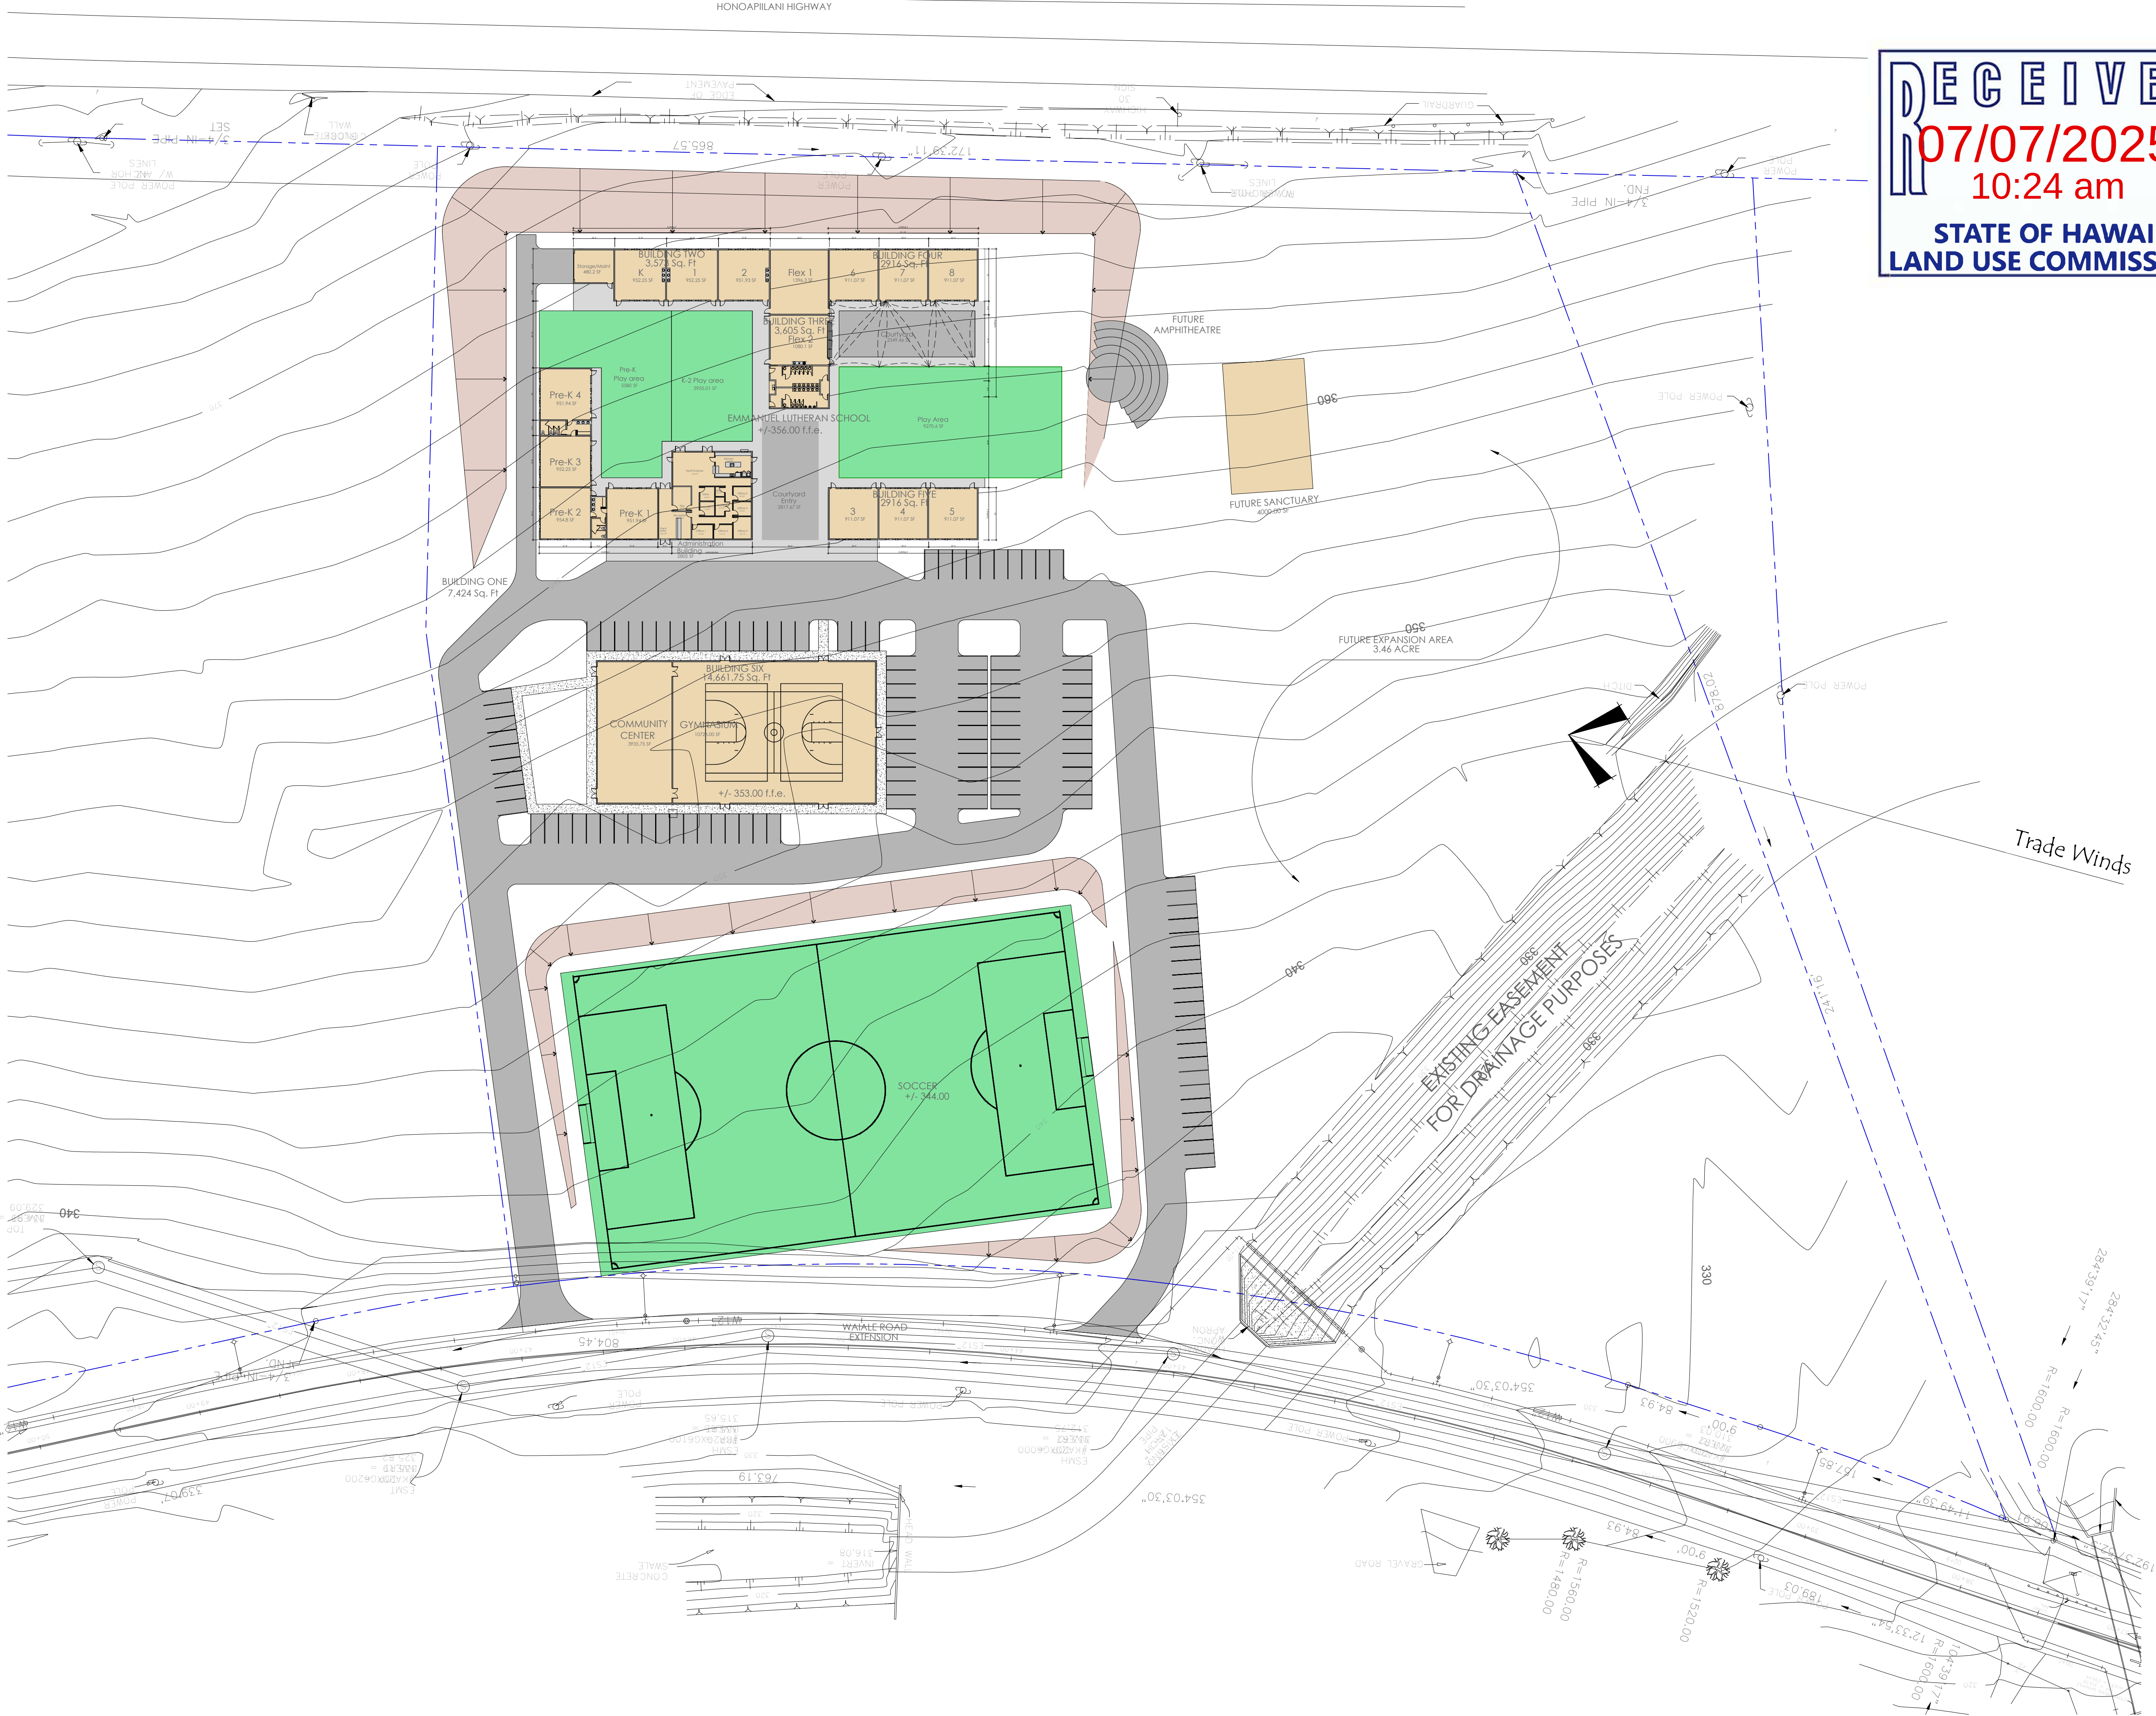

Grade	Sq Ft.	Max Future Student Capacity	Total
Pre-K1	952	27	109
Pre-K2	955	27	
Pre-K3	952	27	
Pre-K4	952	27	
K	952	27	238
1	952	27	
2	952	27	
3	911	26	
4	911	26	
5	911	26	
6	911	26	
7	911	26	
8	911	26	
TOTAL			347

BUILDING DATA	
BUILDING ONE	7,424 Sq. Ft
BUILDING TWO	3,573 Sq. Ft
BUILDING THREE	3,605 Sq. Ft
BUILDING FOUR	2,916 Sq. Ft
BUILDING FIVE	2,916 Sq. Ft
Total	20,434 Sq. Ft
COMMUNITY CENTER & GYM	14,661 Sq. Ft

OWNER
EMMANUEL LUTHERAN

LOCATION:
WAIKALE RD.
WAILUKU, HAWAII 96793

PROJECT
EMMANUEL LUTHERAN
SCHOOL



SCALE	1 : 100	0 REVISION
PROJECT ID		
DRAWING: Concept Site Plan		
DATE: 05/08/2025		
FILE: 250527_ELS Concept		
CONTENT: Concept Site Plan		