


VICINITY MAP
(NOT TO SCALE)




TRUE NORTH

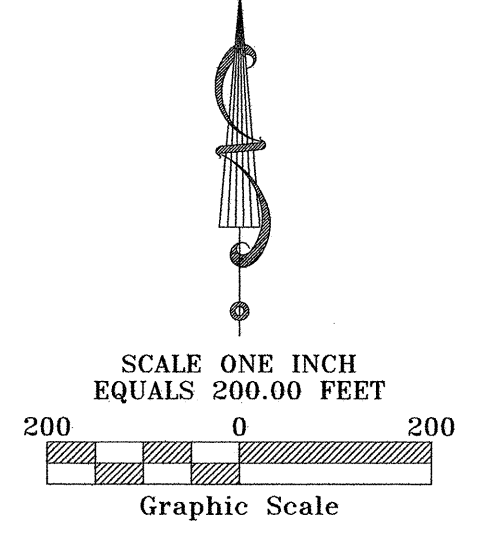

Boundary Line as per
Proposed Land Use Changes Map
Dated August 22, 1991
Land Use Commission


**PROPOSED LAND USE CHANGES
AGRICULTURAL TO URBAN
Total Acreage = 271.837 Ac.**

LOT A-1 (por.)	270.802 Ac.
LOT A-2	0.335 Ac.
LOT A-3	0.323 Ac.
LOT A-4	0.360 Ac.
LOT A-5	0.017 Ac.

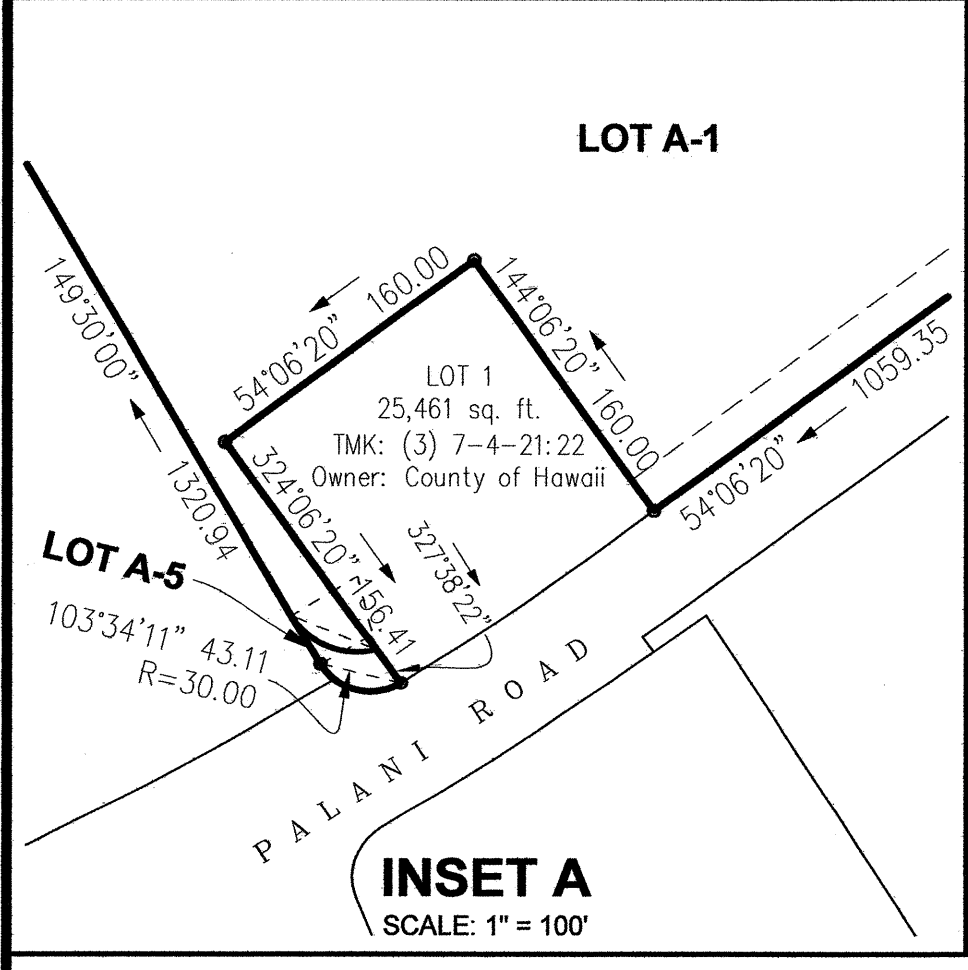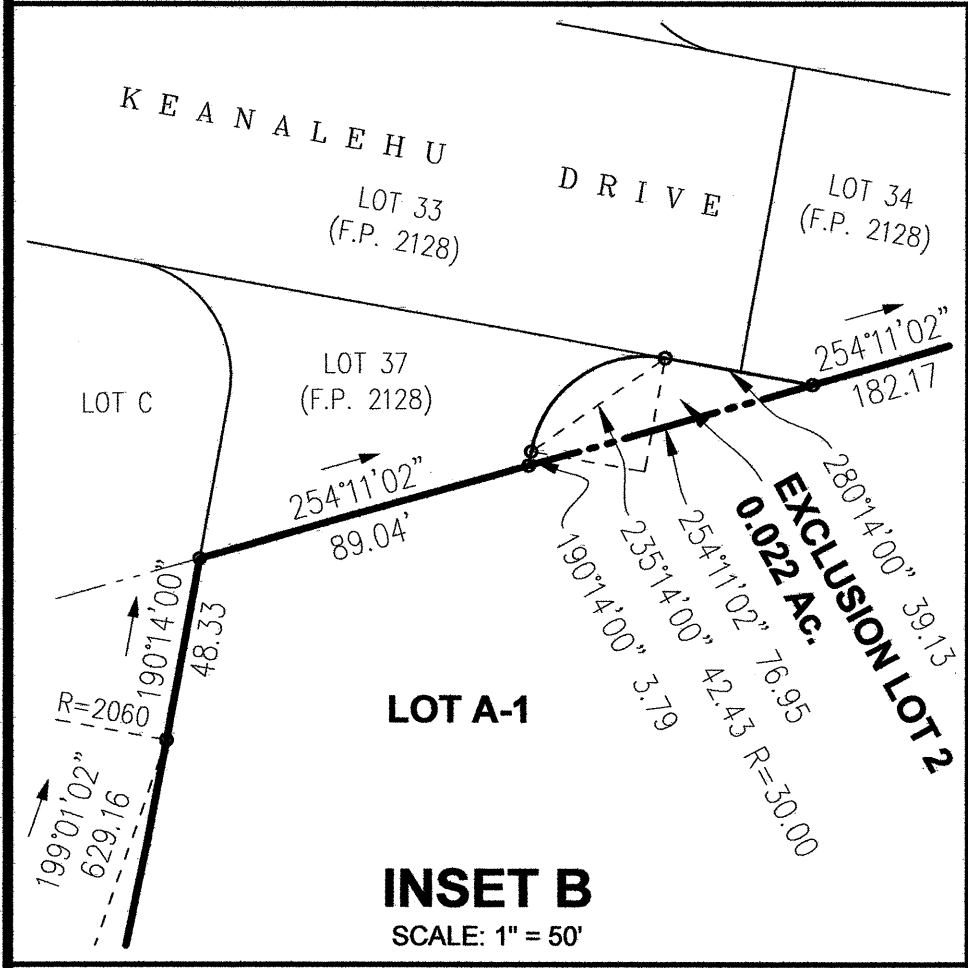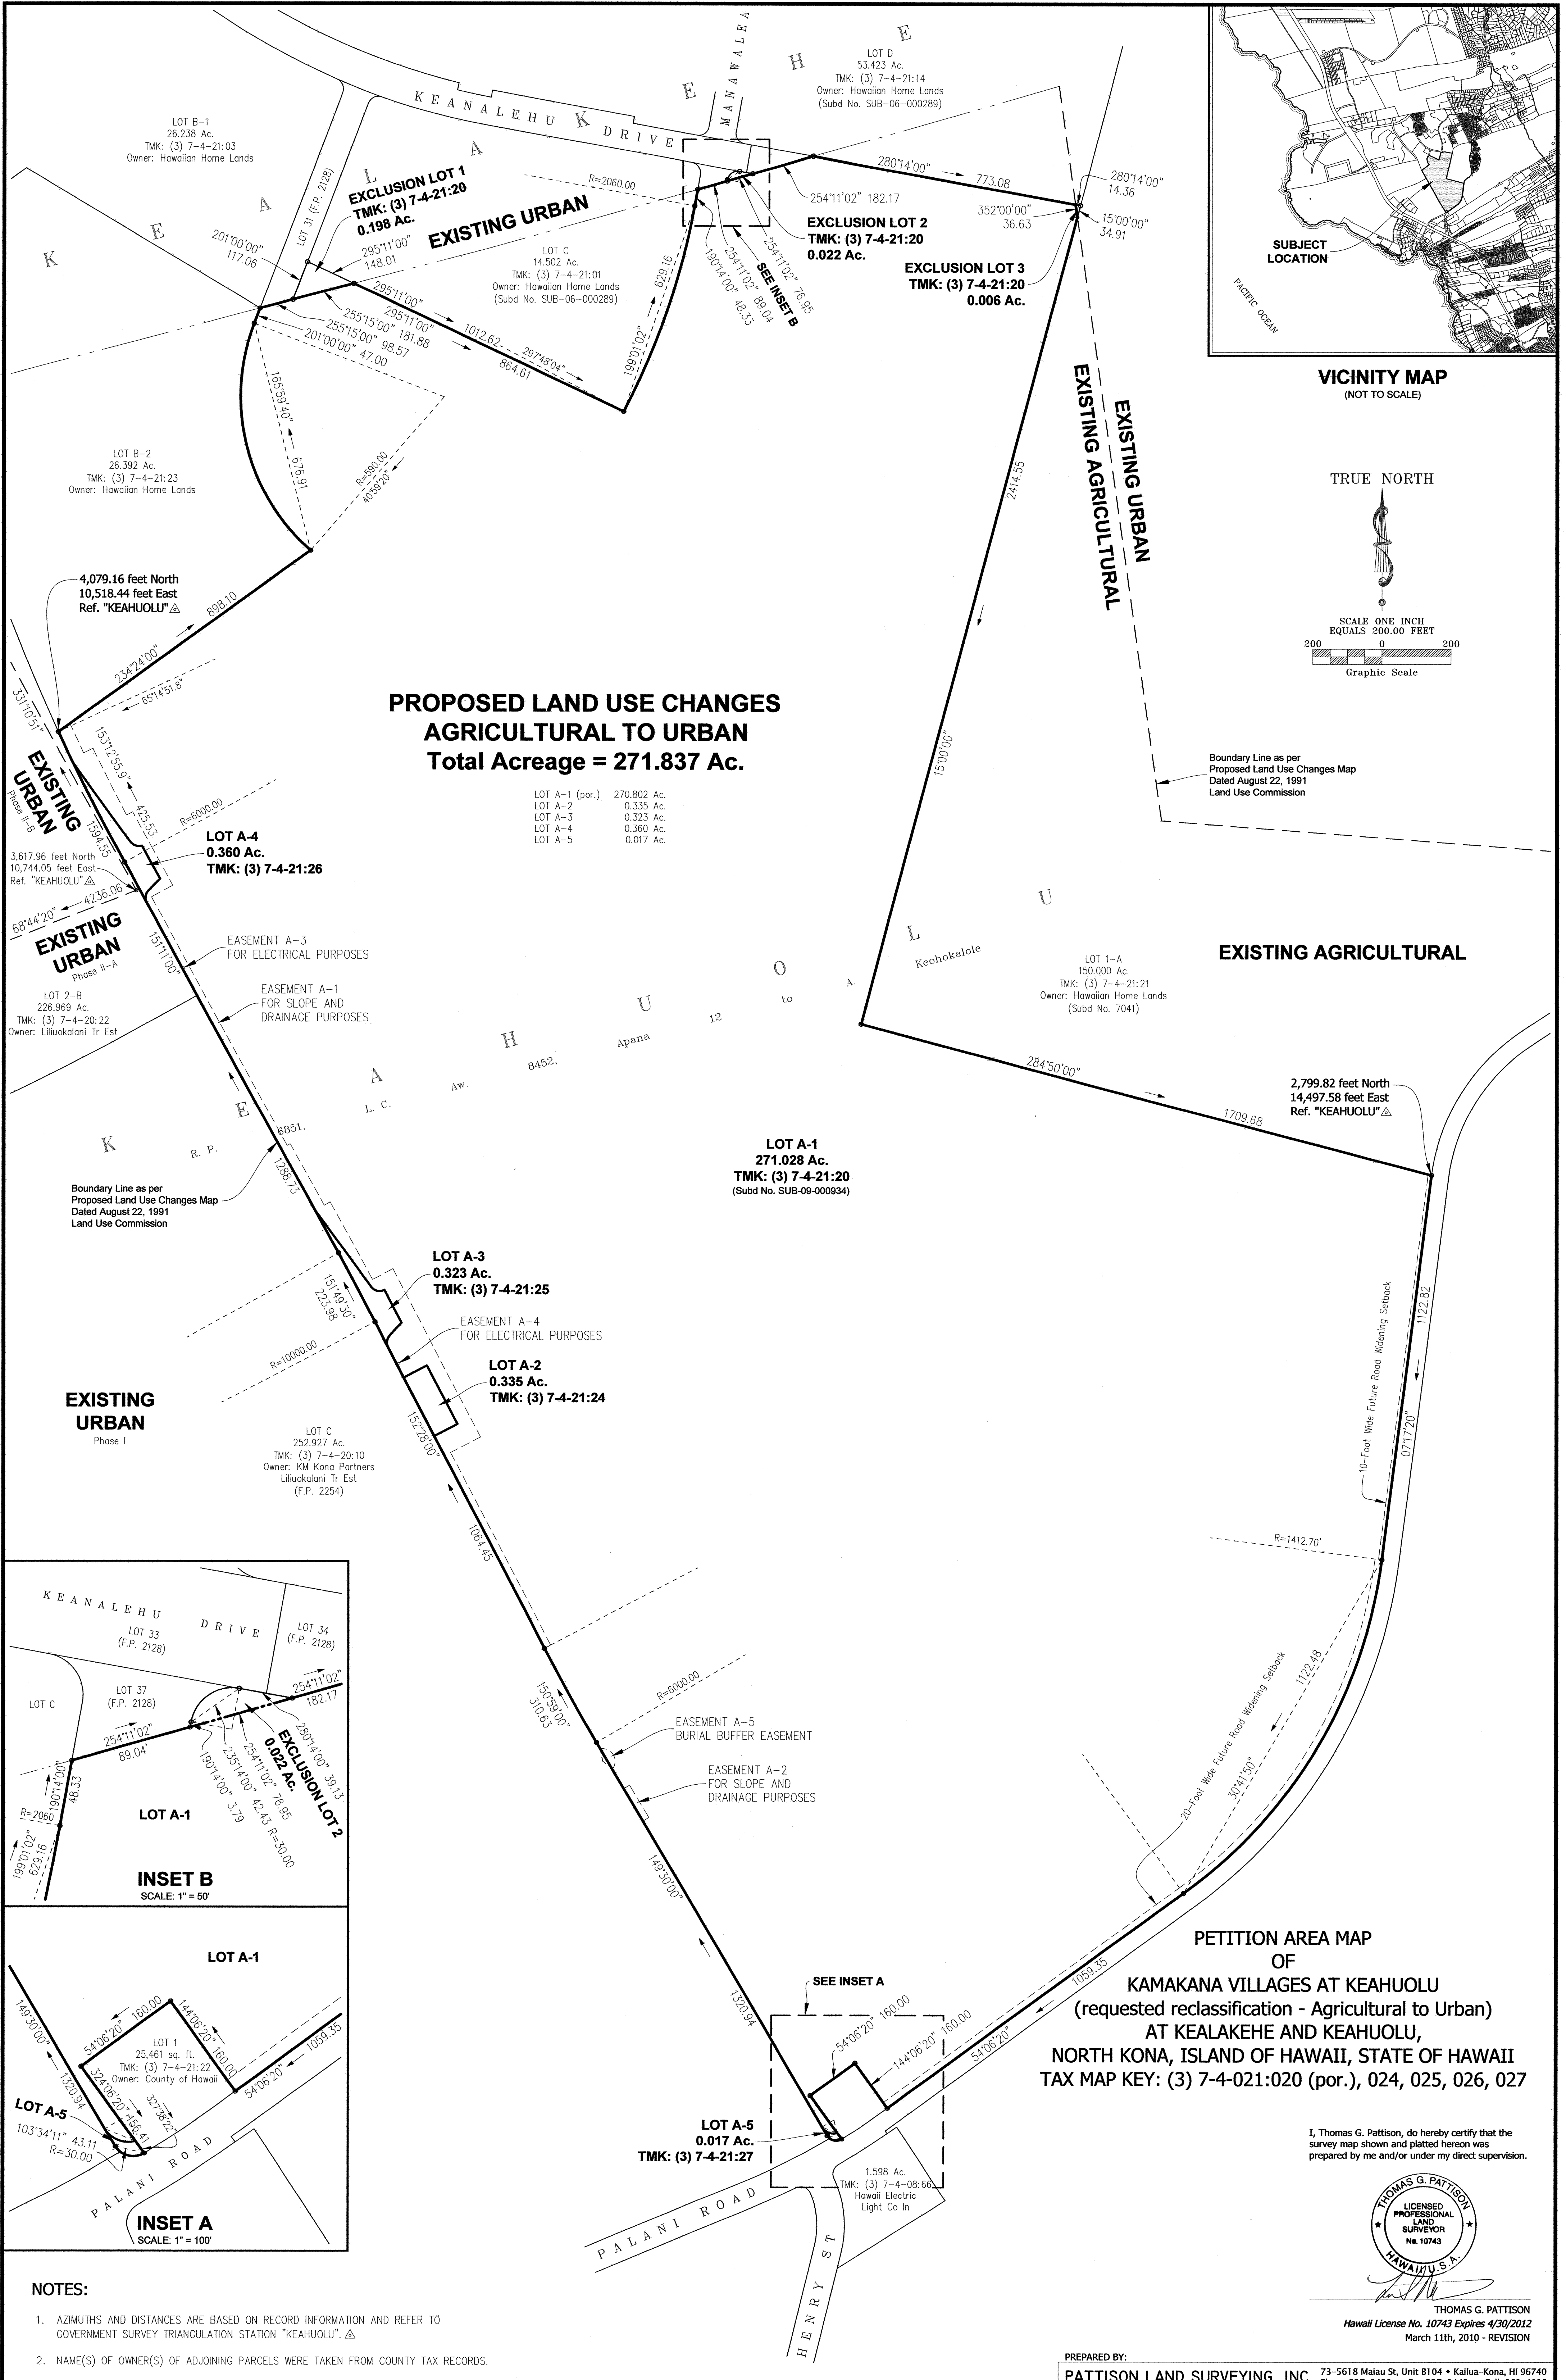

**PETITION AREA MAP
OF
KAMAKANA VILLAGES AT KEAHUOLU**
(requested reclassification - Agricultural to Urban)
**AT KEALAKEHE AND KEAHUOLU,
NORTH KONA, ISLAND OF HAWAII, STATE OF HAWAII**
TAX MAP KEY: (3) 7-4-021:020 (por.), 024, 025, 026, 027

I, Thomas G. Pattison, do hereby certify that the survey map shown and platted herein was prepared by me and/or under my direct supervision.

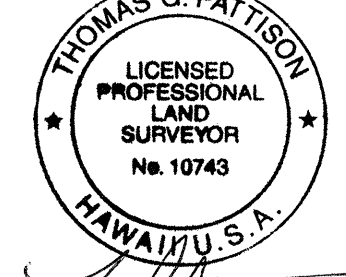

THOMAS G. PATTISON
Hawaii License No. 10743 Expires 4/30/2012
March 11th, 2010 - REVISION

- NOTES:**
1. AZIMUTHS AND DISTANCES ARE BASED ON RECORD INFORMATION AND REFER TO GOVERNMENT SURVEY TRIANGULATION STATION "KEAHUOLU" Δ.
 2. NAME(S) OF OWNER(S) OF ADJOINING PARCELS WERE TAKEN FROM COUNTY TAX RECORDS.