



Way H walls, 1970
LCA 3660

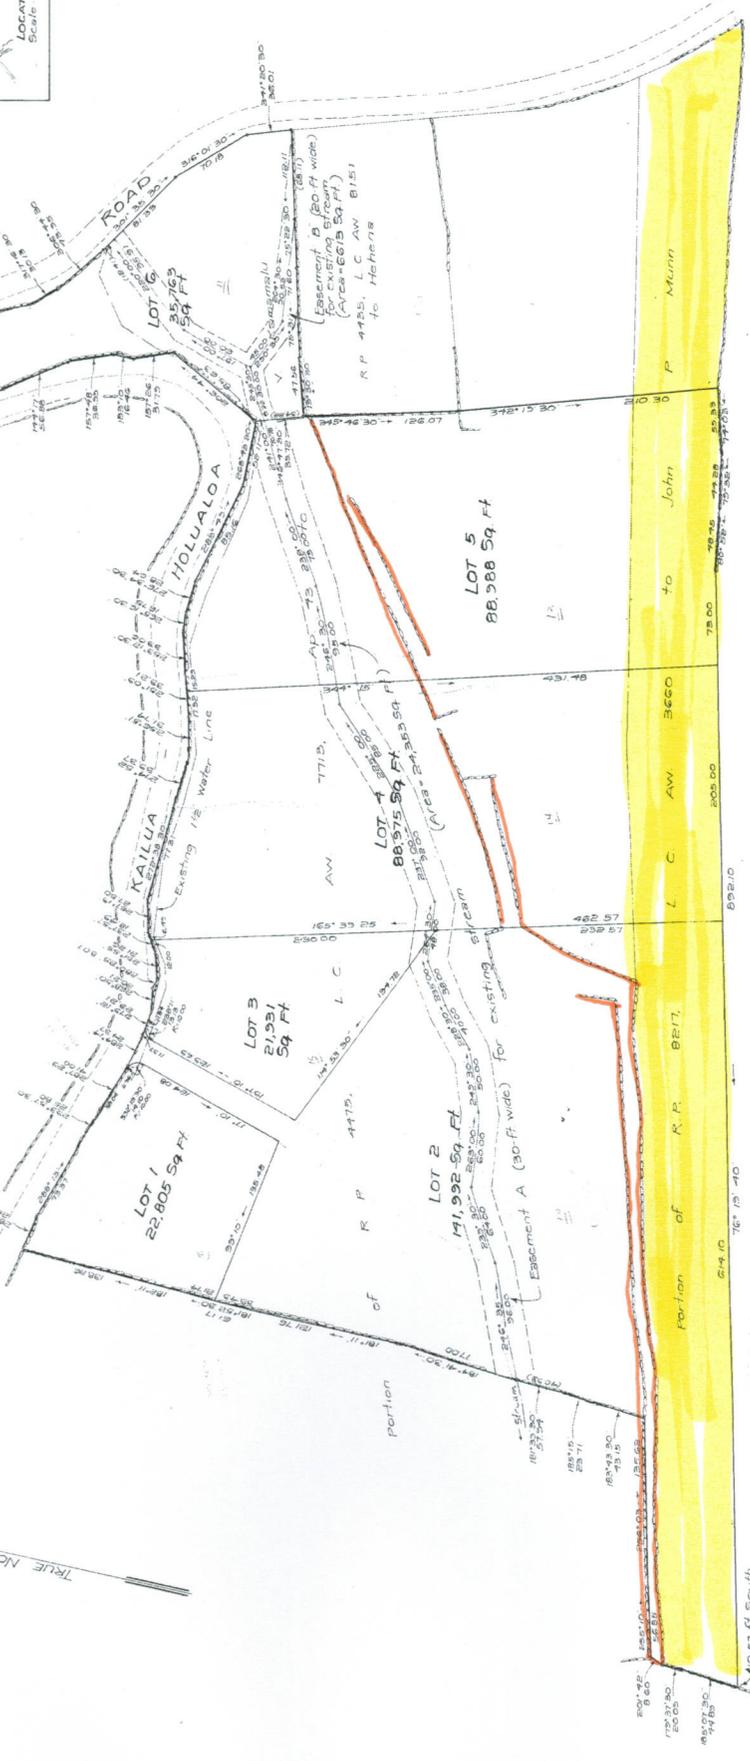

Plan Showing
Subdivision of portions of R.P. 4475, L.C.A.W. 7715, Ap 73
to Y Kamaemahu and R.P. 8217, L.C.A.W. 3660 to John P. Munn
into Lots 1 to 6, inclusive
At Houlaloe 1 & 2, North Kaneohe, Hawaii
Tax Map Key 322 Div - 7-6-11-10
Owner: The Spelling Co.

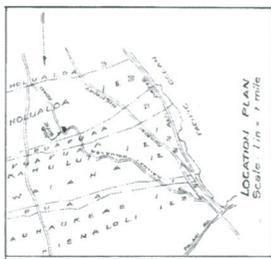

140.57 ft South
8418.57 ft East
Ref to KAMELO 4



This work was prepared by me
or under my direct supervision
By *Thomas E. Towill*
Registered Professional Surveyor
Certificate Number 518

SUBDIVISION NUMBER 3416
SUBDIVISION LOCATION with the
Bureau of Conveyances, State of Hawaii
Thomas E. Towill
Planning Director, County of Hawaii
Date: 02.11.79