



TRUE NORTH
SCALE: 1" = 100 FT

Keolu - Maui Co. Ltd.
(Owner)

Top 11 (including) Year 1-11
(Owner)

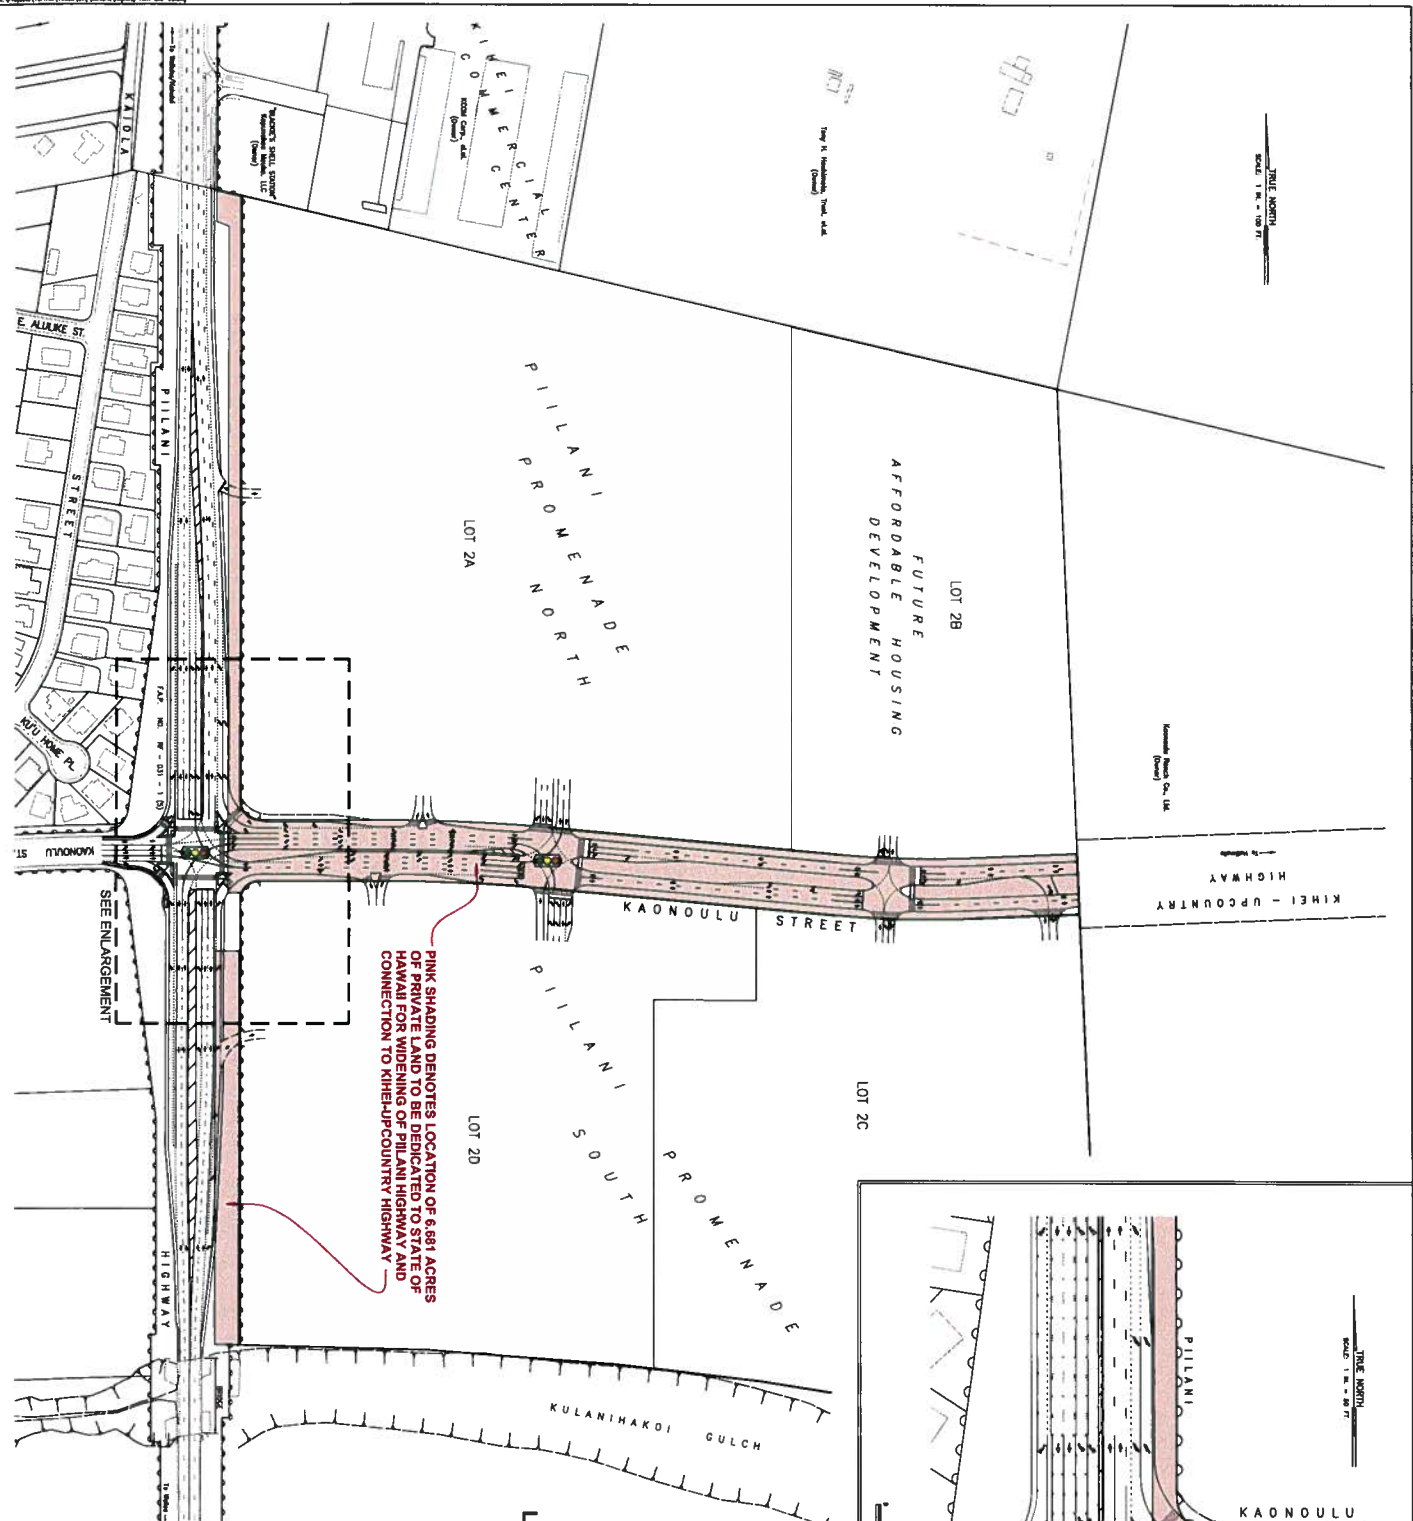

PINK SHADING DENOTES LOCATION OF 6,681 ACRES OF PRIVATE LAND TO BE DEDICATED TO STATE OF HAWAII FOR WIDENING OF PILANI HIGHWAY AND CONNECTION TO KIHAI-UPCOUNTRY HIGHWAY

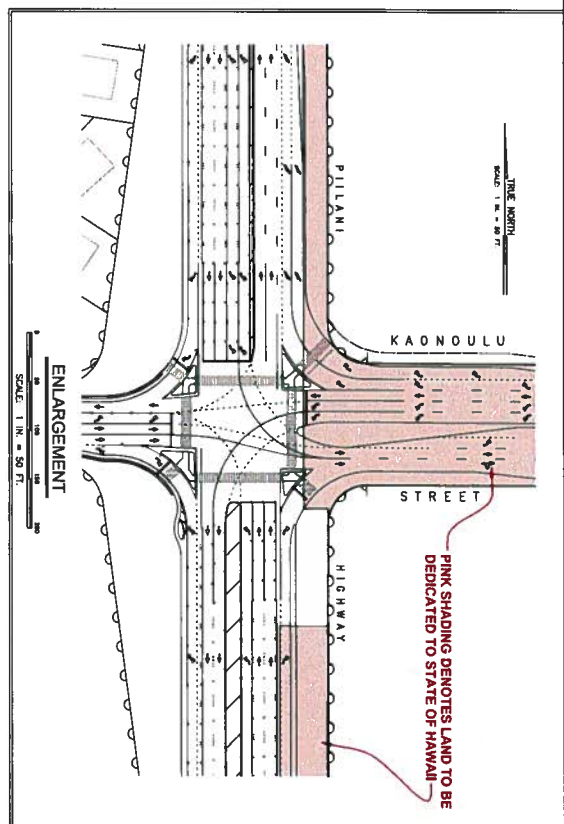

TRUE NORTH
SCALE: 1" = 50 FT

PINK SHADING DENOTES LAND TO BE DEDICATED TO STATE OF HAWAII

**PILANI PROMENADE SHOPPING CENTER
LAND DEDICATION FOR PUBLIC RIGHT-OF-WAY**

KIHAI, MAUI, HAWAII
SCALE: 1" = 100 FT

